

# CCGS TERRY FOX

## TYPE 1200

### HEAVY ICEBREAKER/SUPPLY TUG


#### PRINCIPAL PARTICULARS

LENGTH OVERALL	88.00 M
LENGTH B.P.	75.00 M
BEAM	17.50 M
DEPTH MOLDED	10.00 M
DRAFT	8.00 M


REFERENCE DRAWINGS		
REF NO.	DWG NO.	TITLE
00-00-02	20-00-01	G.A FORECASTLE DECK ACCOM.
07-14-08/09	FR. 150-157	RAISED FOCSLE DECK
07-14-10/11	FR. 121-149	FOCSLE DECK
07-14-12/13	FR. 101-120	
07-14-14/15	FR. 65-100	
35-00-01		DECK COVERING PLAN
44-00-01		INSULATION PLAN
46-00-01		GALLEY ARRGT.
46-00-02		GALLEY EQUIPMENT SEATINGS
45-00-01		DOMESTIC COLD ROOMS
42-00-01		DOOR SCHEDULE
46-01-01		LAUNDRY ARRGT.
41-02-01		SANITARY FIXTURES, ARRGT.S. & DETAILS
41-00-02		FURNITURE LIST & WASHRM. FURNISHINGS
41-00-01		FURNITURE DETAILS
82-058-05		JOINERS BULK LAYOUT MAIN DECK
82-058-14		CEILING LAYOUT MAIN DECK
60-01-01		EMERGY. GEN. ROOM G.A.

#### ABBREV DESCRIPTION

ABBREV	DESCRIPTION
AD	AIR DRYER
ALUM.	ALUMINUM
A.T.	ASH TRAY
B.	BERTH
C.	CHAIR
C.D.	CHEST OF DRAWERS
C.P.	CONTROL PANEL
C.T.	COFFEE TABLE
DN	DOWN
D.P.D.	DOUBLE PEDESTAL DESK
D.W.F.	DRINKING WATER FOUNTAIN
E.L.	ELECT. LOCKER
EMERGY.	EMERGENCY
E.T.	END TABLE
F.C.	FILING CABINET
F.D.	FIRE DOOR
F.L.	FLOODLIGHT
F.O.	FUEL OIL
F.W.	FRESH WATER
F/W	FIXED WINDOW
GEN.	GENERATOR
H.	HATCH
H.P.	HAWSE PIPE
H+HR	HYDRANT + HOSE REEL
HYD.	HYDRAULIC
I.T.	IRONING TABLE
LKR	LOCKER
MACH'Y.	MACHINERY
M.P.	MOORING PIPE
PROP	PROPULSION
P & S	PORT & STARBOARD
RAD	RADIATOR
REFRIG.	REFRIGERATOR
S/L	SIDELIGHT
SHR.	SHOWER
ST.	STOOL
S.T.D.	SPRAY TIGHT DOOR
SW.D.	SWING DOOR
T.	TABLE
T.K.	TANK
T.V.	TELEVISION
V.L.	VERTICAL LADDER
V.S.W.	VERTICAL SLIDING WINDOW
W.	WASHER
WASH	WASHBASIN
W.C.	WATER CLOSET
WEAT.D.	WEATHERTIGHT DOOR
W.T.D.	WATERTIGHT DOOR

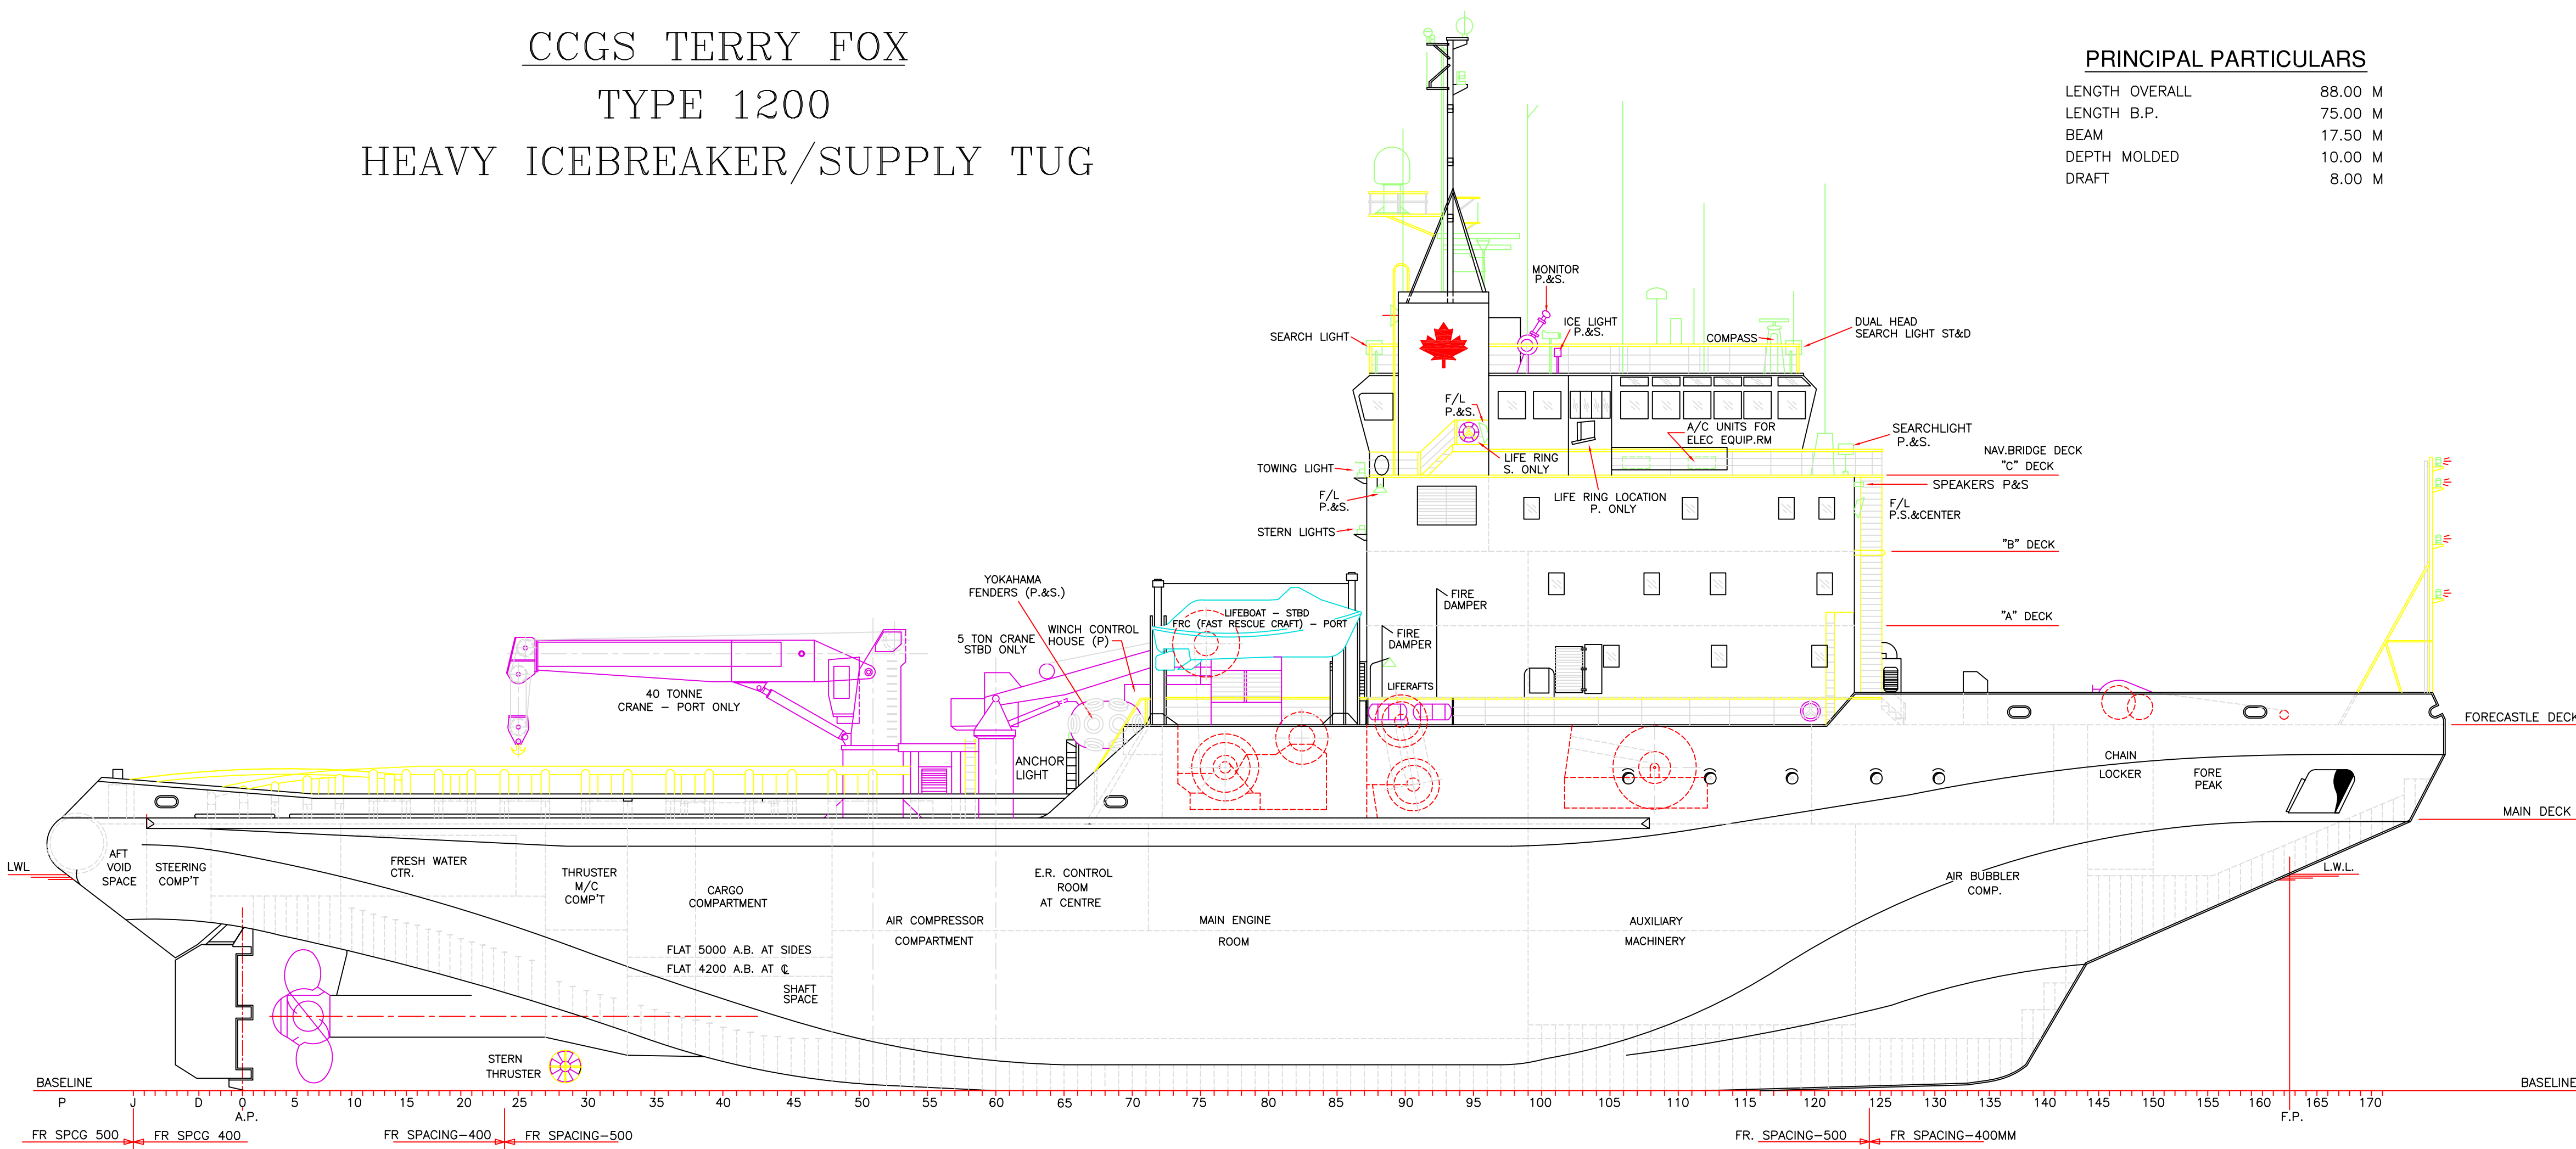

PROFILE

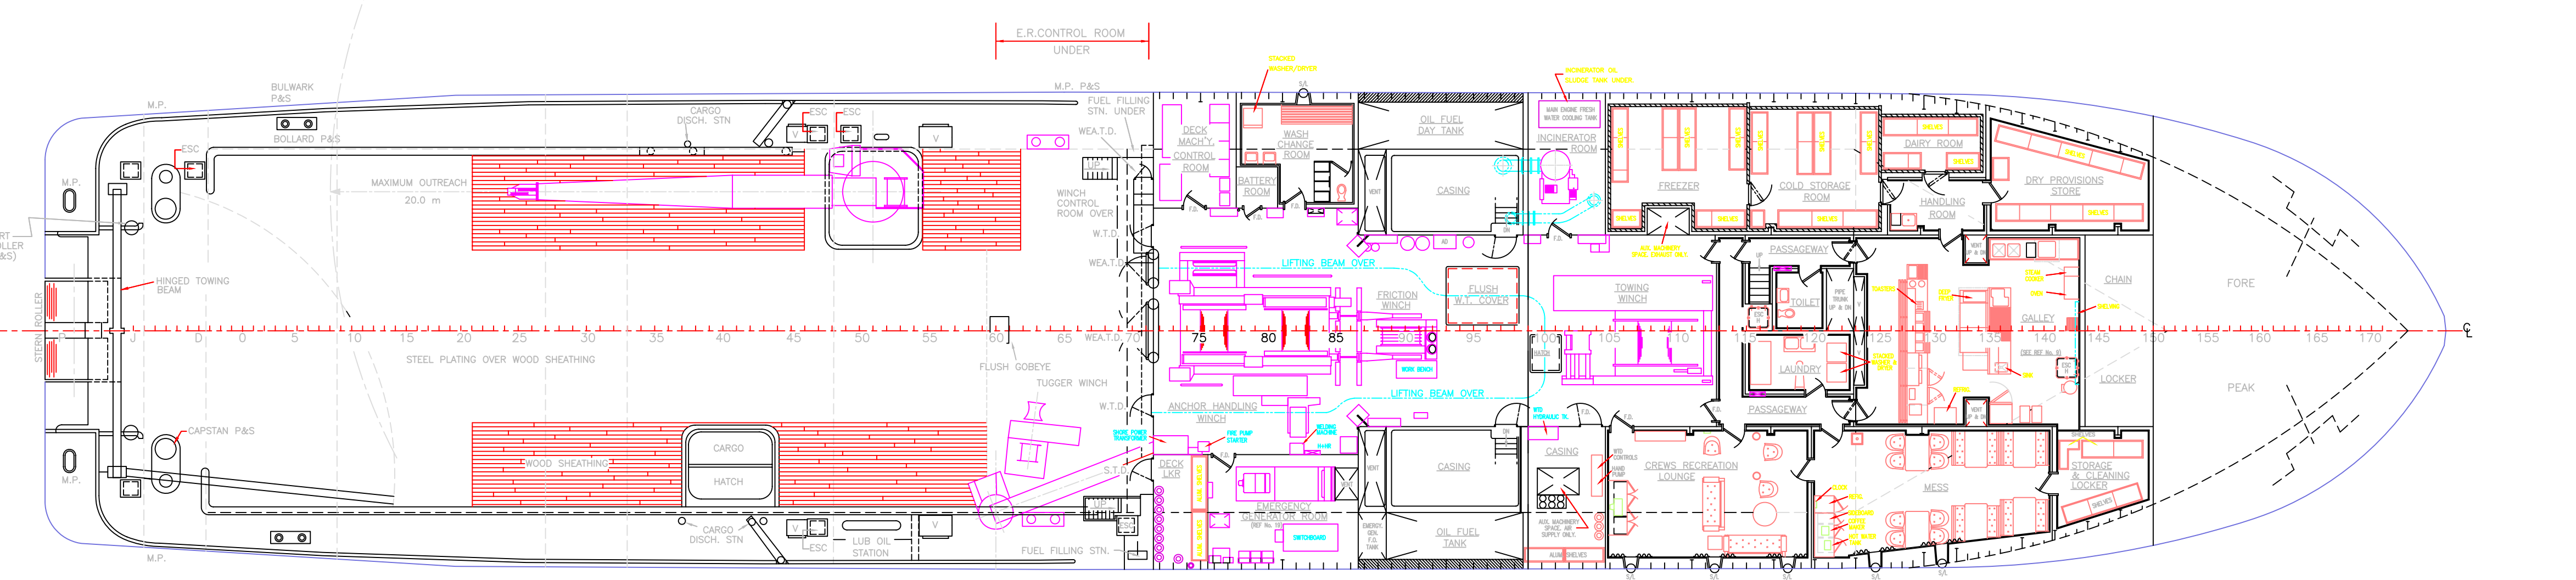

MAIN DECK

#### NOTES

- THIS DRAWING HAS BEEN SCANNED FROM HAND PAPER DRAWINGS AND THEREFORE WILL CONTAIN INHERENT INNACCURACIES
- FOR UPDATED DRAWINGS OF ANTENNA LAYOUT, PLEASE REFER TO T.E.W. DRAWING INDEX.

NO.	DESCRIPTION AND ZONE.	DATE:	BY:	APPROVAL:
7	CHANGED LINE TYPES, ADDED YOKAHAMA FENDERS (P & S)	27/06/00	G.D.-N.	
6	UPDATED TO AS FITTED	01/10/99	S.F.	
5	ADDED WOODEN SHEATHING ON MAIN DECK, CORRECTED TYPOGRAPHICAL ERRORS, DELETED SAT. NAV. ANTENNA, MOVED SPEAKERS P&S, MOVED T.V. ANTENNA. SEE GENERAL NOTES 1.	06/08/99	C.J.O.	
4	REVISED TO DATE.	27/11/96	S.L.	
3	MODIFIED BY DFO/CCO	2/27/97	D.H.	
2	SCANNED BY MICROTEK AND CONVERTED IN CAD	2/27/97	G.D.-N.	
1	ORIGINAL ISSUE FROM BURRIARD YARROWS CORP.	06/83	B.R.	

FISHERIES and OCEANS CANADA		PÊCHES ET OCÉANS CANADA	
COAST GUARD MARITIMES		CARDÉ CÔTIÈRE MARITIMES	
VESSEL: C.C.G.S. TERRY FOX			
TITLE: GENERAL ARRANGEMENT PROFILE AND MAIN DECK AS FITTED			
AGENCY	REPRESENT	DATE	DRAWN BY
CCG	I M&D	03/03/99	BRUCE ROYLE
TC		DD/MM/YY	CHECKED:
CLASSNO		DD/MM/YY	DATE
OTHER		DD/MM/YY	DD/MM/YY
		DD/MM/YY	FILENAME: 113-1051-001-R7
		DD/MM/YY	SCALE: 1:100
SHIPYARD DWG NO: 00-00-06		SHIPYARD: BURRIARD YARROWS	
SIZE: AO	CCG DWG NO: T13-1051	REV: 7	SHEET: