
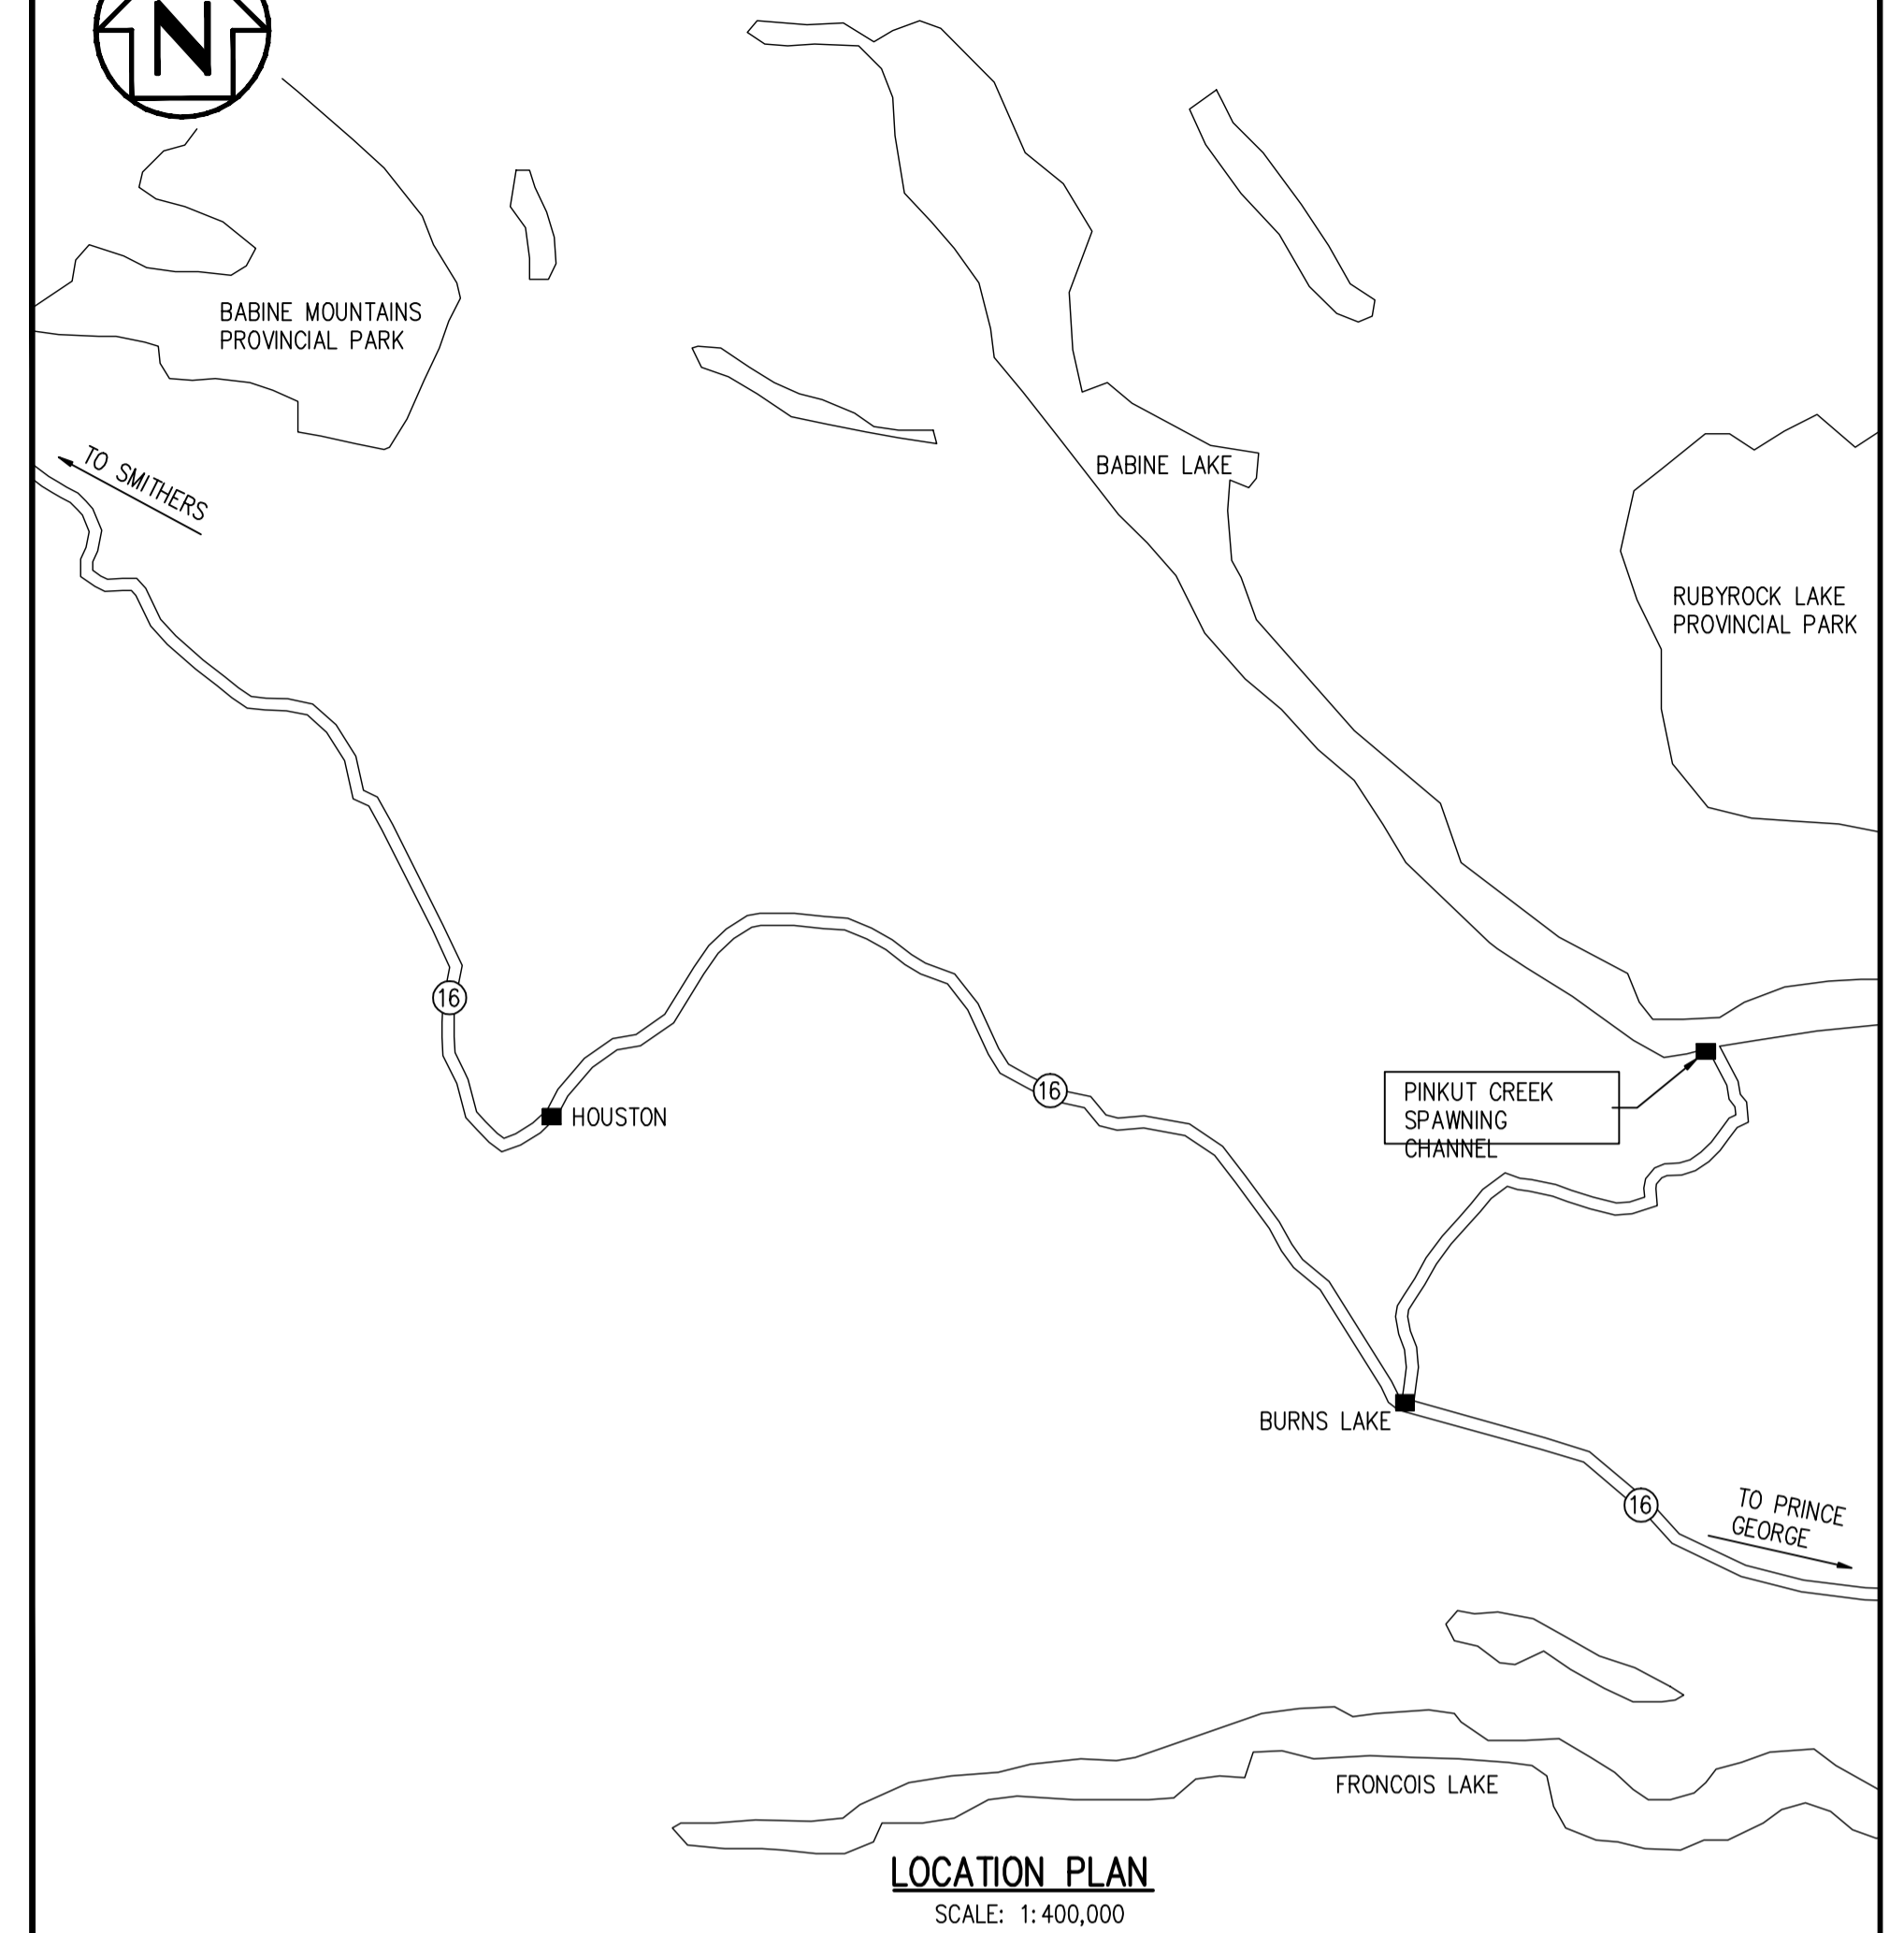


**PINKUT CREEK SPAWNING CHANNEL
KEY PLAN**
SCALE: 1:1500

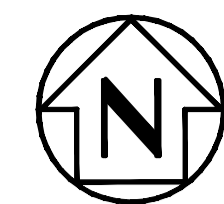

LOCATION PLAN
SCALE: 1:400,000

NOTE: TANK REMOVAL/DESTRUCTION AND INSTALLATION REQUIRES REGISTRATION WITH ENVIRONMENT CANADA FOR THIS SITE. SEE SPECIFICATIONS.

MORROW PROJECT #41-145



Morrow Engineering Ltd.
CONSULTING ENGINEERS
NORTH VANCOUVER, B.C.



FISHERIES AND OCEANS CANADA
HABITAT AND ENHANCEMENT BRANCH

DWG. NO.	REFERENCE DRAWINGS	NOTES	NO.	DATE	REVISIONS
			1	13-08-07	RE-ISSUED FOR TENDERING
			0	12-11-26	ISSUED FOR TENDERING
			P1	12-10-03	ISSUED FOR CLIENT REVIEW

DESIGNED	B.H.
DRAWN	C.K.
CHECKED	B.H.
RECOMMENDED	B.H.
APPROVED	
APPROVED	

PINKUT CREEK SPAWNING CHANNEL
FUEL SYSTEM UPGRADES
LOCATION PLAN AND KEY PLAN

SCALE	AS NOTED
DATE	10.08.04
DRAWING NUMBER	21-18-M23
REVISION	1