

PROPOSED LAYOUT - FULL FLR PLAN
1/8" = 1'



DISCLAIMER:

This drawing is the property of and may not be reproduced or used without the consent of Solutions Business Interiors. Contact SBI for information and application for consent. This drawing is an electronic emulation of the original record drawings. Detail and dimensions are not guaranteed as accurate and complete and must be certified on-site prior to design construction work. This drawing is designated for furniture installations only. All images presented within are provided as a preliminary type, idea and color representation only and should not be used or relied upon for final color or product selection.


PROJECT: S2229_Parks Canada_Nahanni Office
Fort Simpson, NWT

DRAWING: x:\GoC\Parks Can\S2229.001_Nahanni_RFP\CET\2021 07 19_S2229.001_DWG_V4_LZ.cmdrw

DRAWN BY: LZ SALES REP: SD SCALE: AS NOTED DATE: 7/23/2021 PAGE: 1/18

LEGEND

● DENOTES LOCATION OF BASE FEEDS

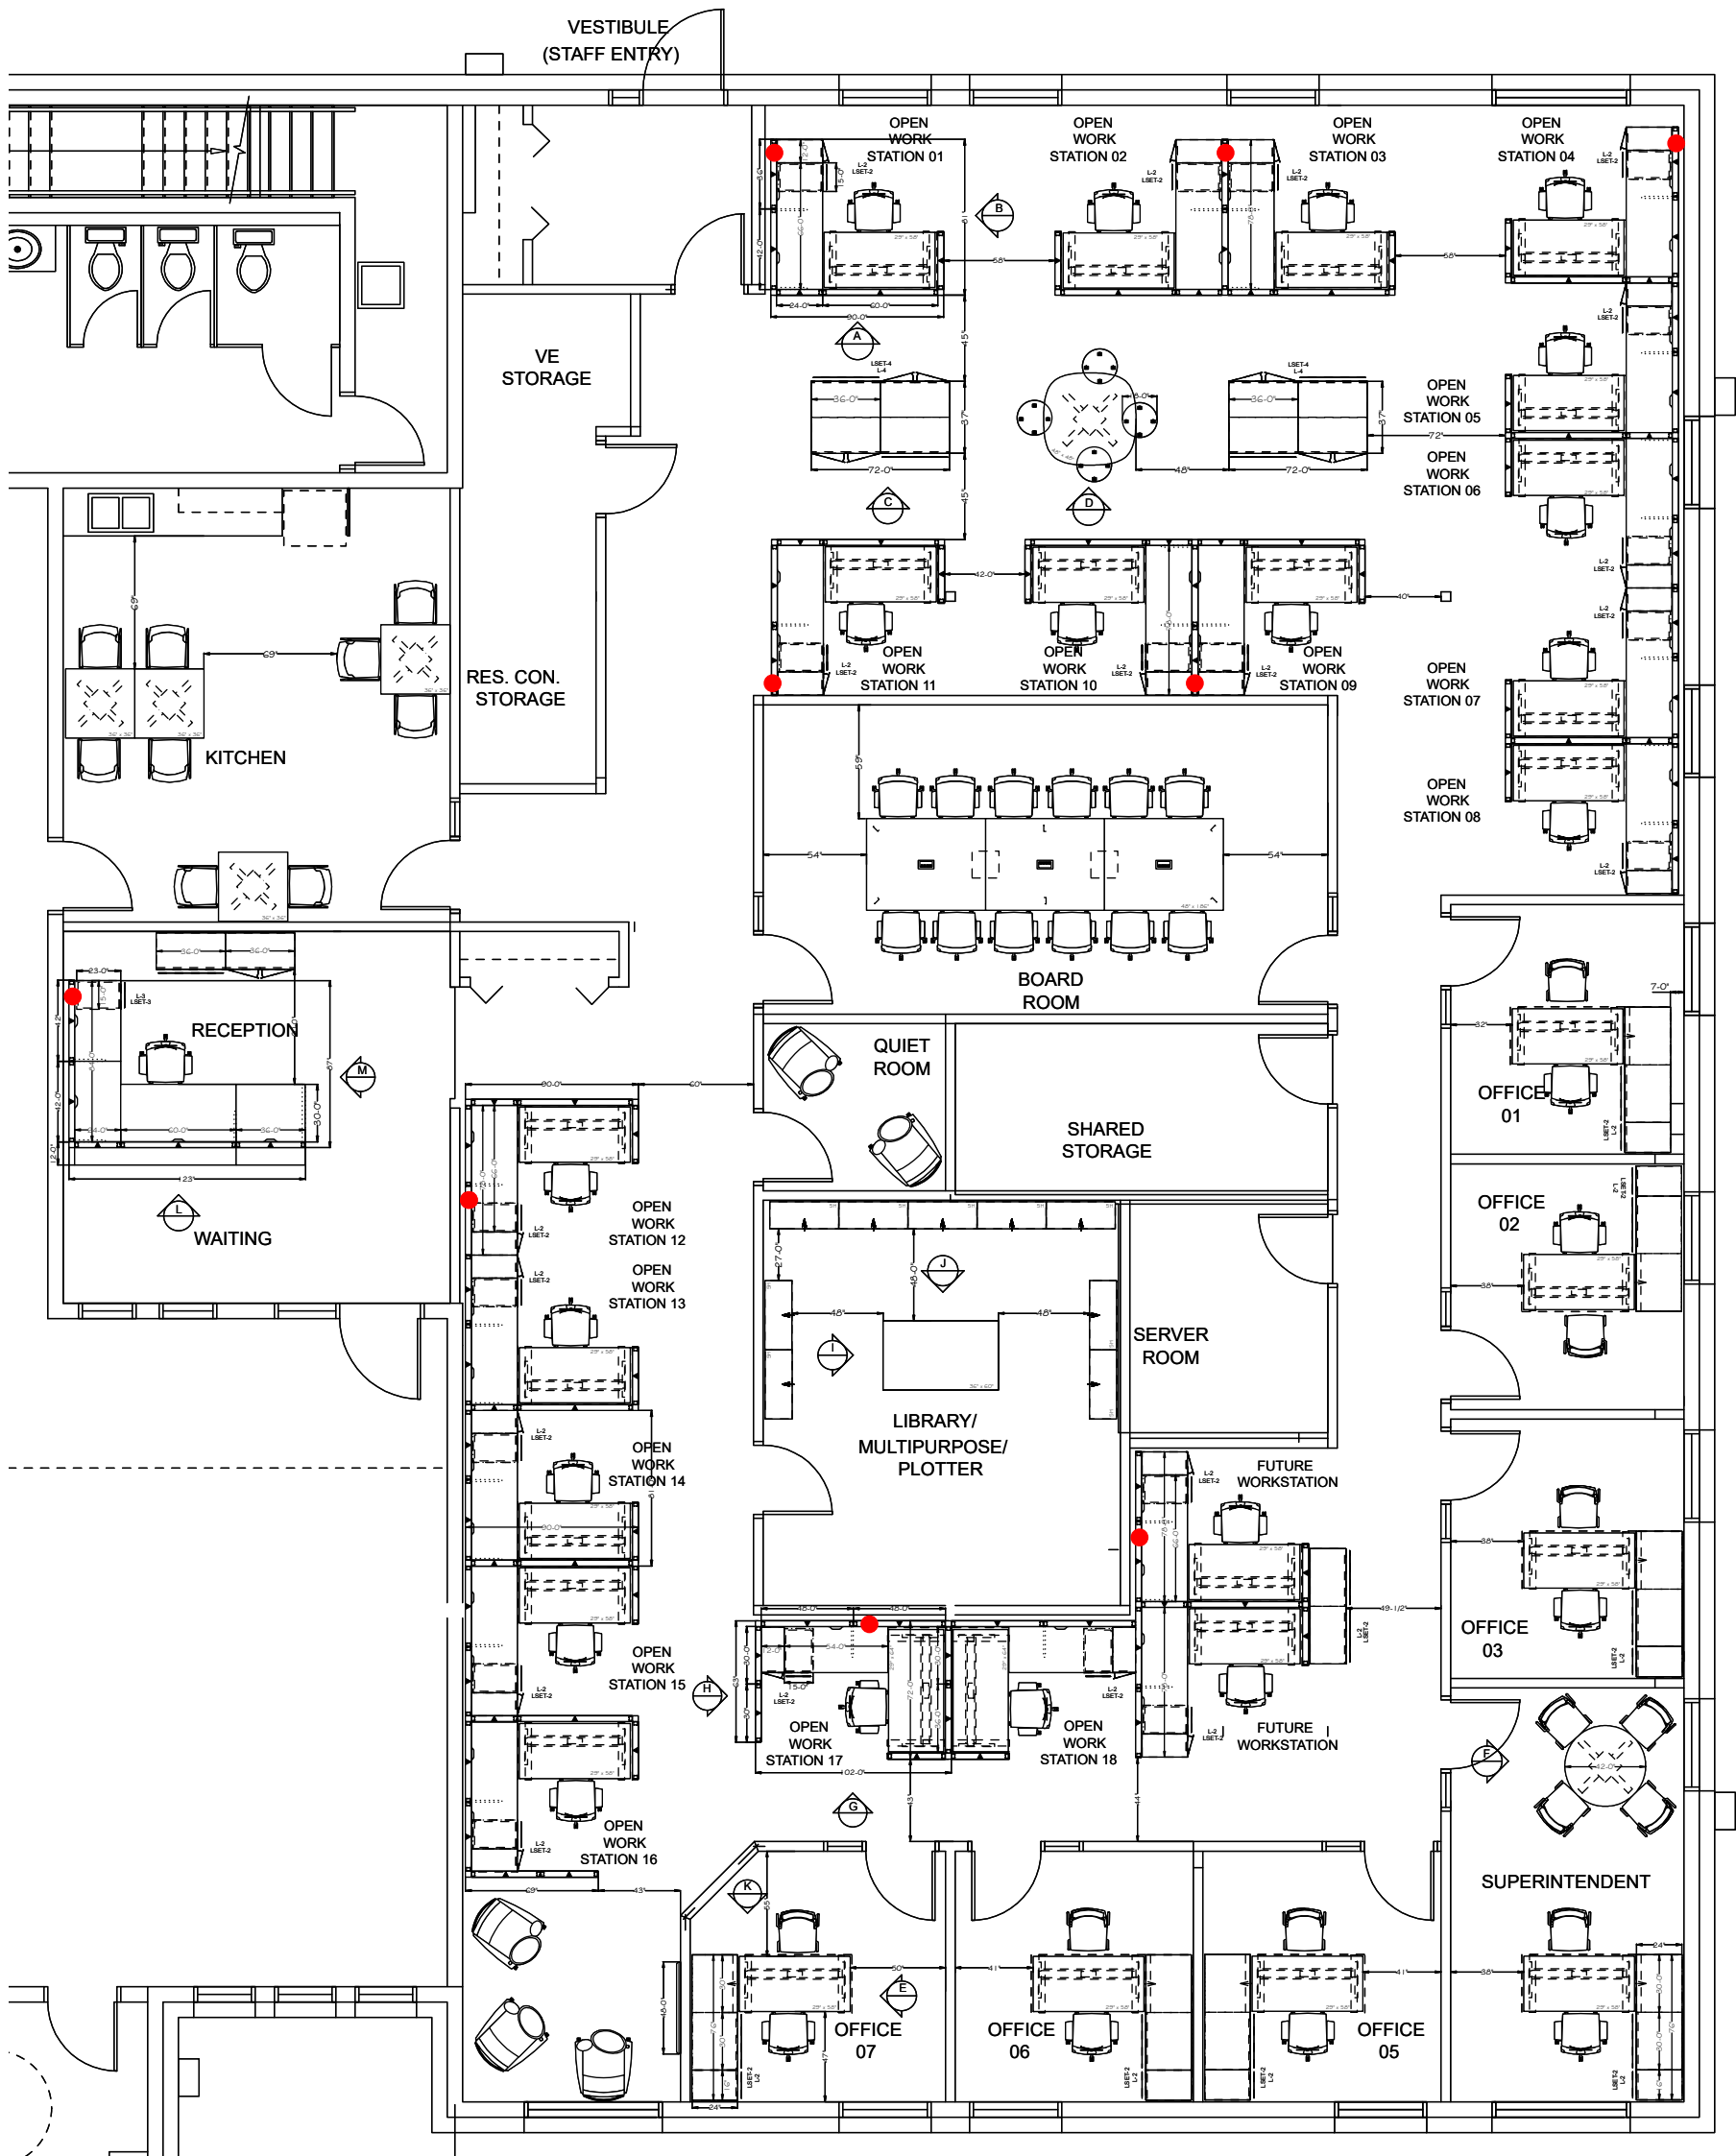

INFEED PLAN
1/8" = 1'




DISCLAIMER:

This drawing is the property of and may not be reproduced or used without the consent of Solutions Business Interiors. Contact SBI for information and application for consent. This drawing is an electronic emulation of the original record drawings. Detail and dimensions are not guaranteed as accurate and complete and must be certified on-site prior to design construction work. This drawing is designated for furniture installations only. All images presented within are provided as a preliminary type, idea and color representation only and should not be used or relied upon for final color or product selection.

PROJECT: S2229_Parks Canada_Nahanni Office
Fort Simpson, NWT

DRAWING: x:\GoC\Parks Can\S2229.001_Nahanni_RFP\CET\2021 07 19_S2229.001_DWG_V4_LZ.cmdrw

DRAWN BY: LZ SALES REP: SD SCALE: AS NOTED DATE: 7/23/2021 PAGE: 2/18

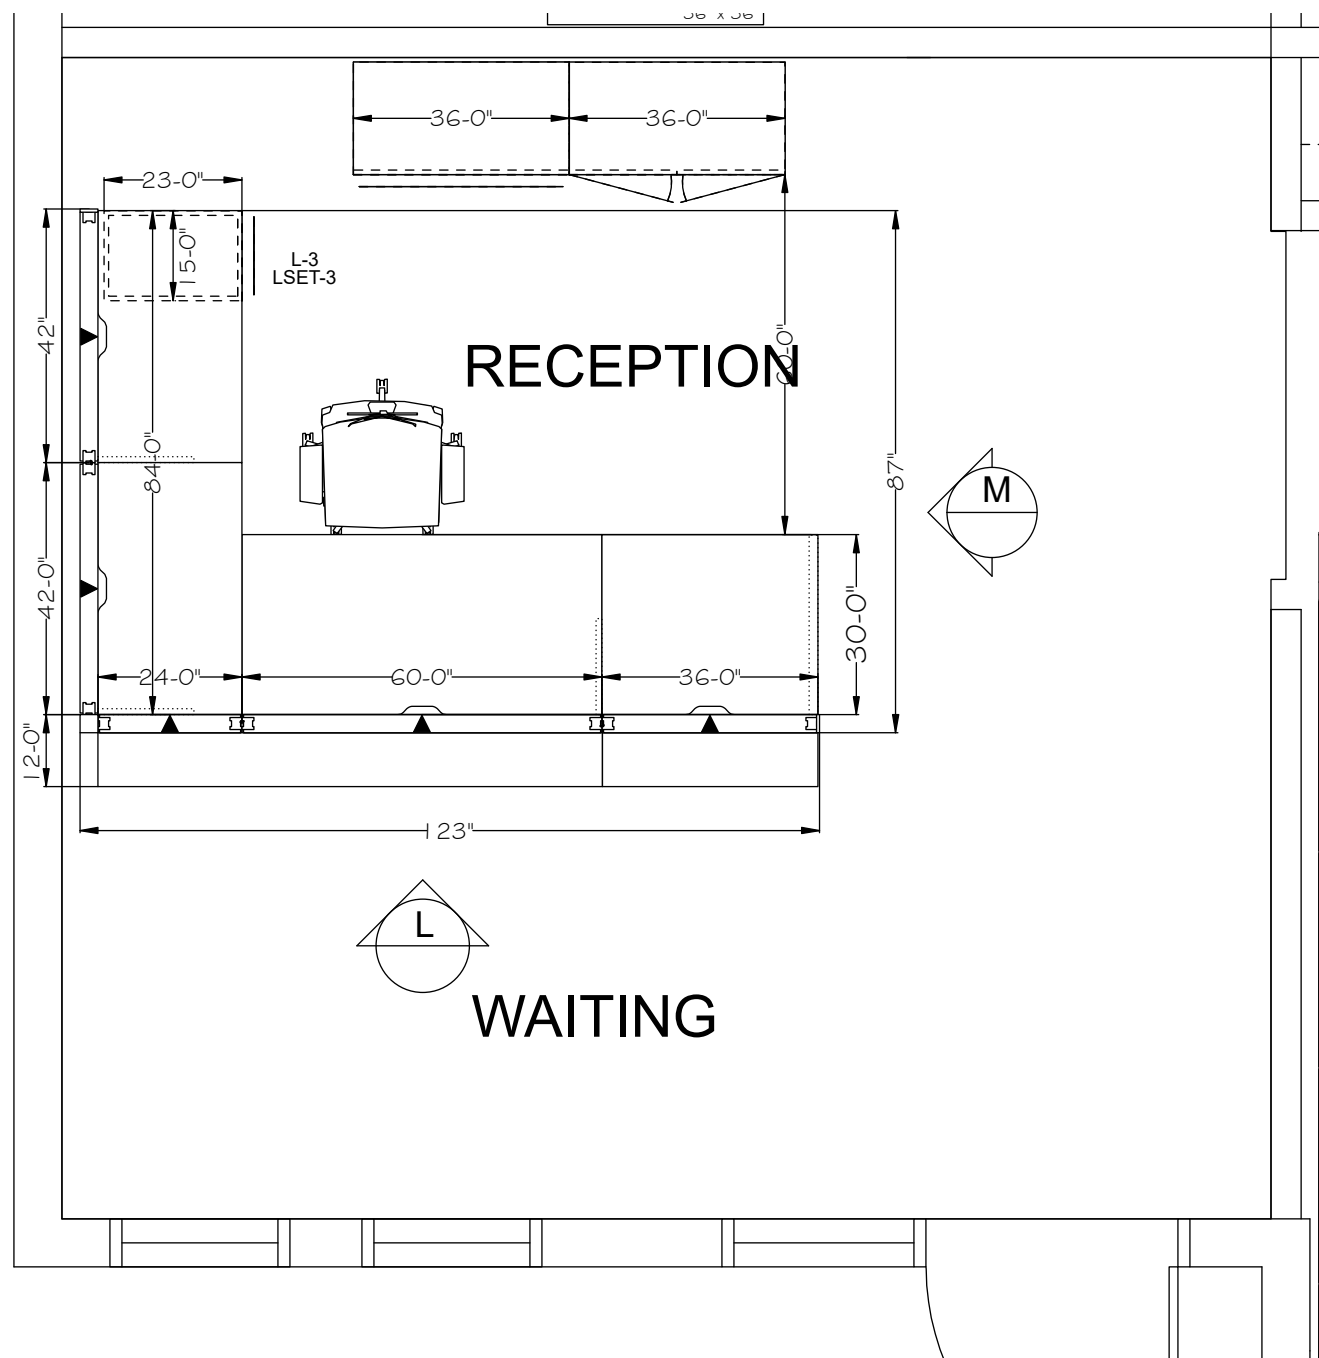

RECEPTION
3/8" = 1'




VIEW 1




VIEW 2



VIEW 3

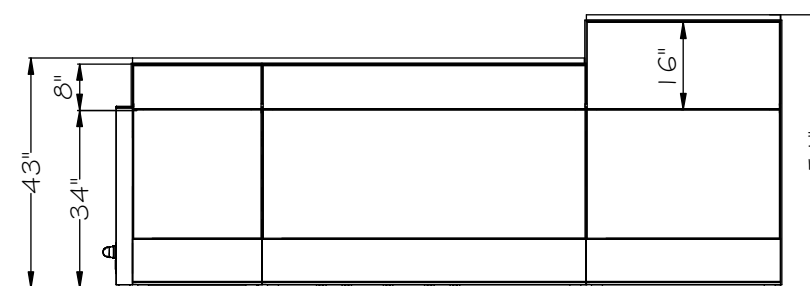

ELEVATION 'L'

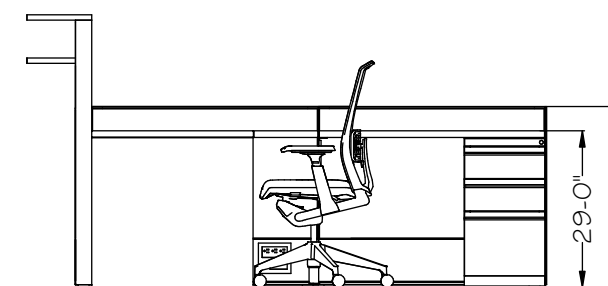

ELEVATION 'M'



DISCLAIMER:

This drawing is the property of and may not be reproduced or used without the consent of Solutions Business Interiors. Contact SBI for information and application for consent. This drawing is an electronic emulation of the original record drawings. Detail and dimensions are not guaranteed as accurate and complete and must be certified on-site prior to design construction work. This drawing is designated for furniture installations only. All images presented within are provided as a preliminary type, idea and color representation only and should not be used or relied upon for final color or product selection.

PROJECT: S2229_Parks Canada_Nahanni Office

Fort Simpson, NWT

DRAWING: x:\GoC\Parks Can\S2229.001_Nahanni_RFP\ICET\2021 07 19_S2229.001_DWG_V4_LZ.cmdrw


DRAWN BY: LZ

SALES REP: SD

SCALE: AS NOTED

DATE: 7/23/2021

PAGE: 3/18

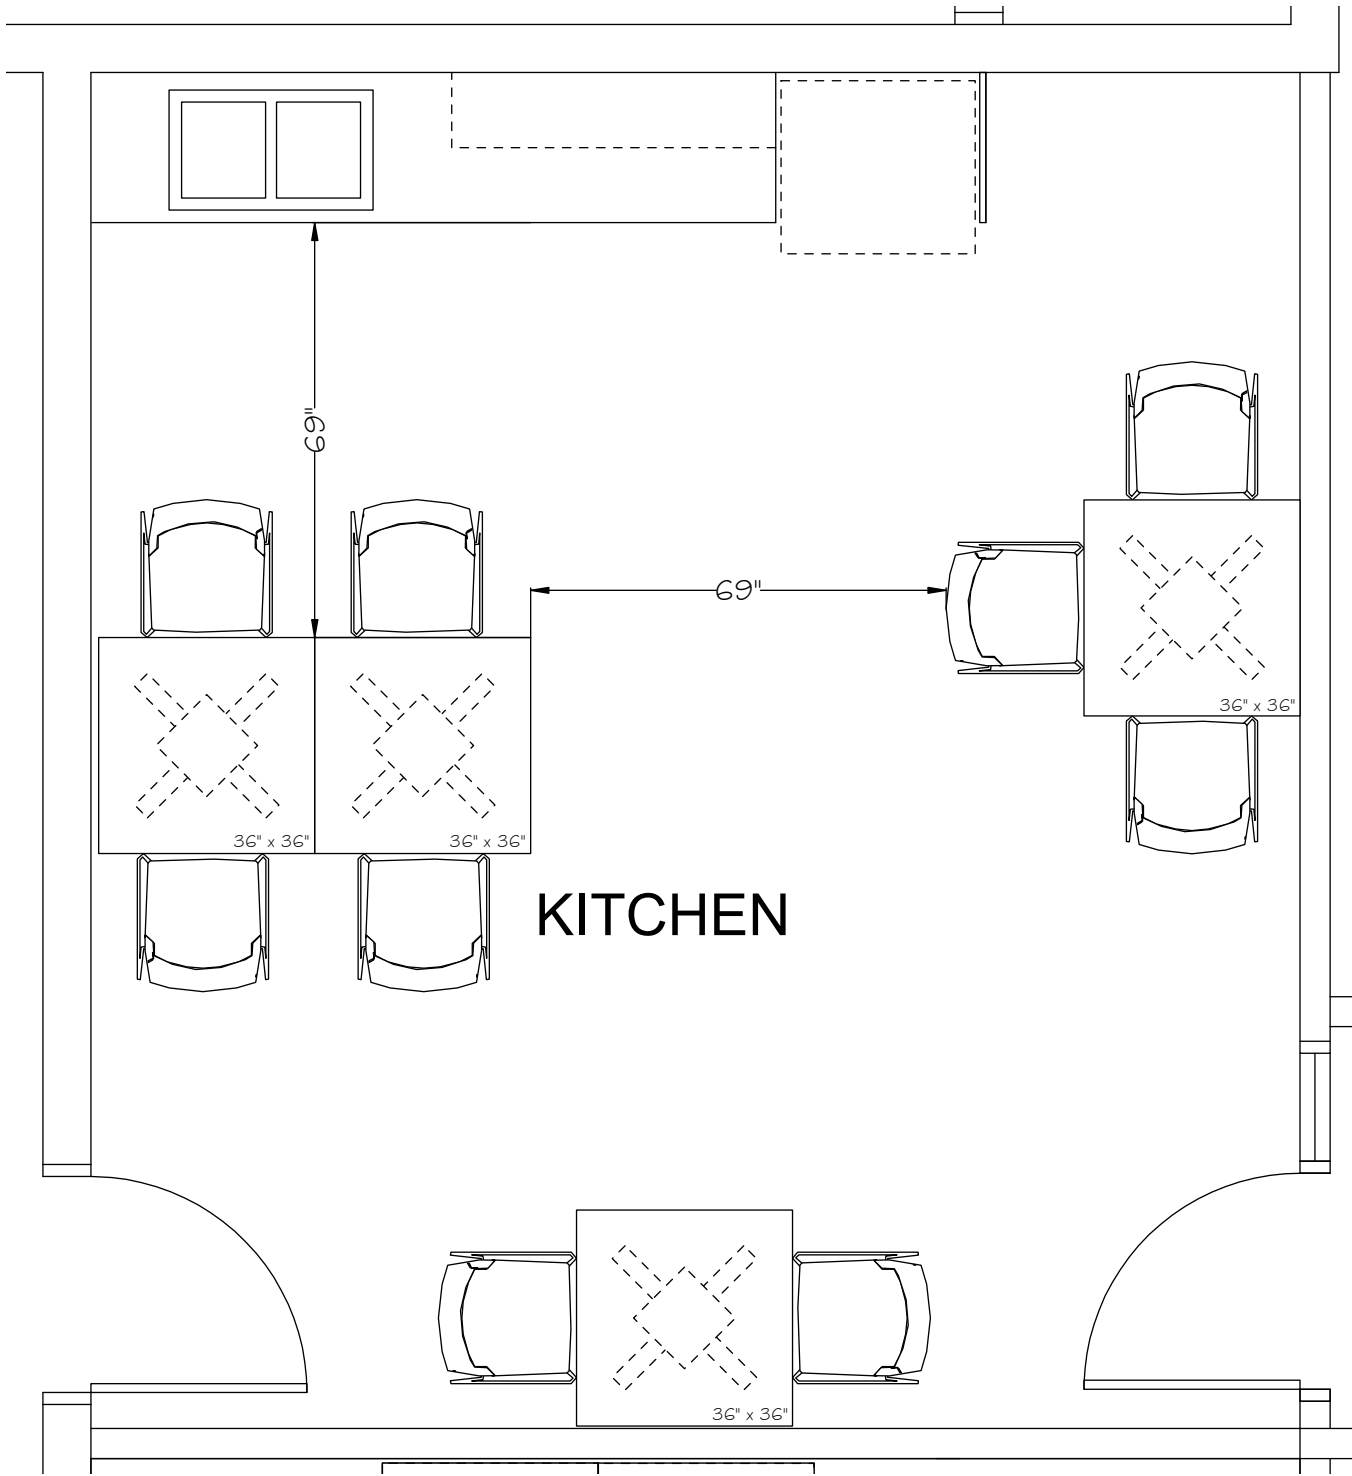

KITCHEN
3/8" = 1'



VIEW 1



VIEW 2




DISCLAIMER:
This drawing is the property of and may not be reproduced or used without the consent of Solutions Business Interiors. Contact SBI for information and application for consent. This drawing is an electronic emulation of the original record drawings. Detail and dimensions are not guaranteed as accurate and complete and must be certified on-site prior to design construction work. This drawing is designated for furniture installations only. All images presented within are provided as a preliminary type, idea and color representation only and should not be used or relied upon for final color or product selection.

PROJECT: S2229_Parks Canada_Nahanni Office
Fort Simpson, NWT

DRAWING: x:\GoC\Parks Can\S2229.001_Nahanni_RFP\ICET\2021 07 19_S2229.001_DWG_V4_LZ.cmdrw

DRAWN BY: LZ	SALES REP: SD	SCALE: AS NOTED	DATE: 7/23/2021	PAGE: 4/18
--------------	---------------	-----------------	-----------------	------------

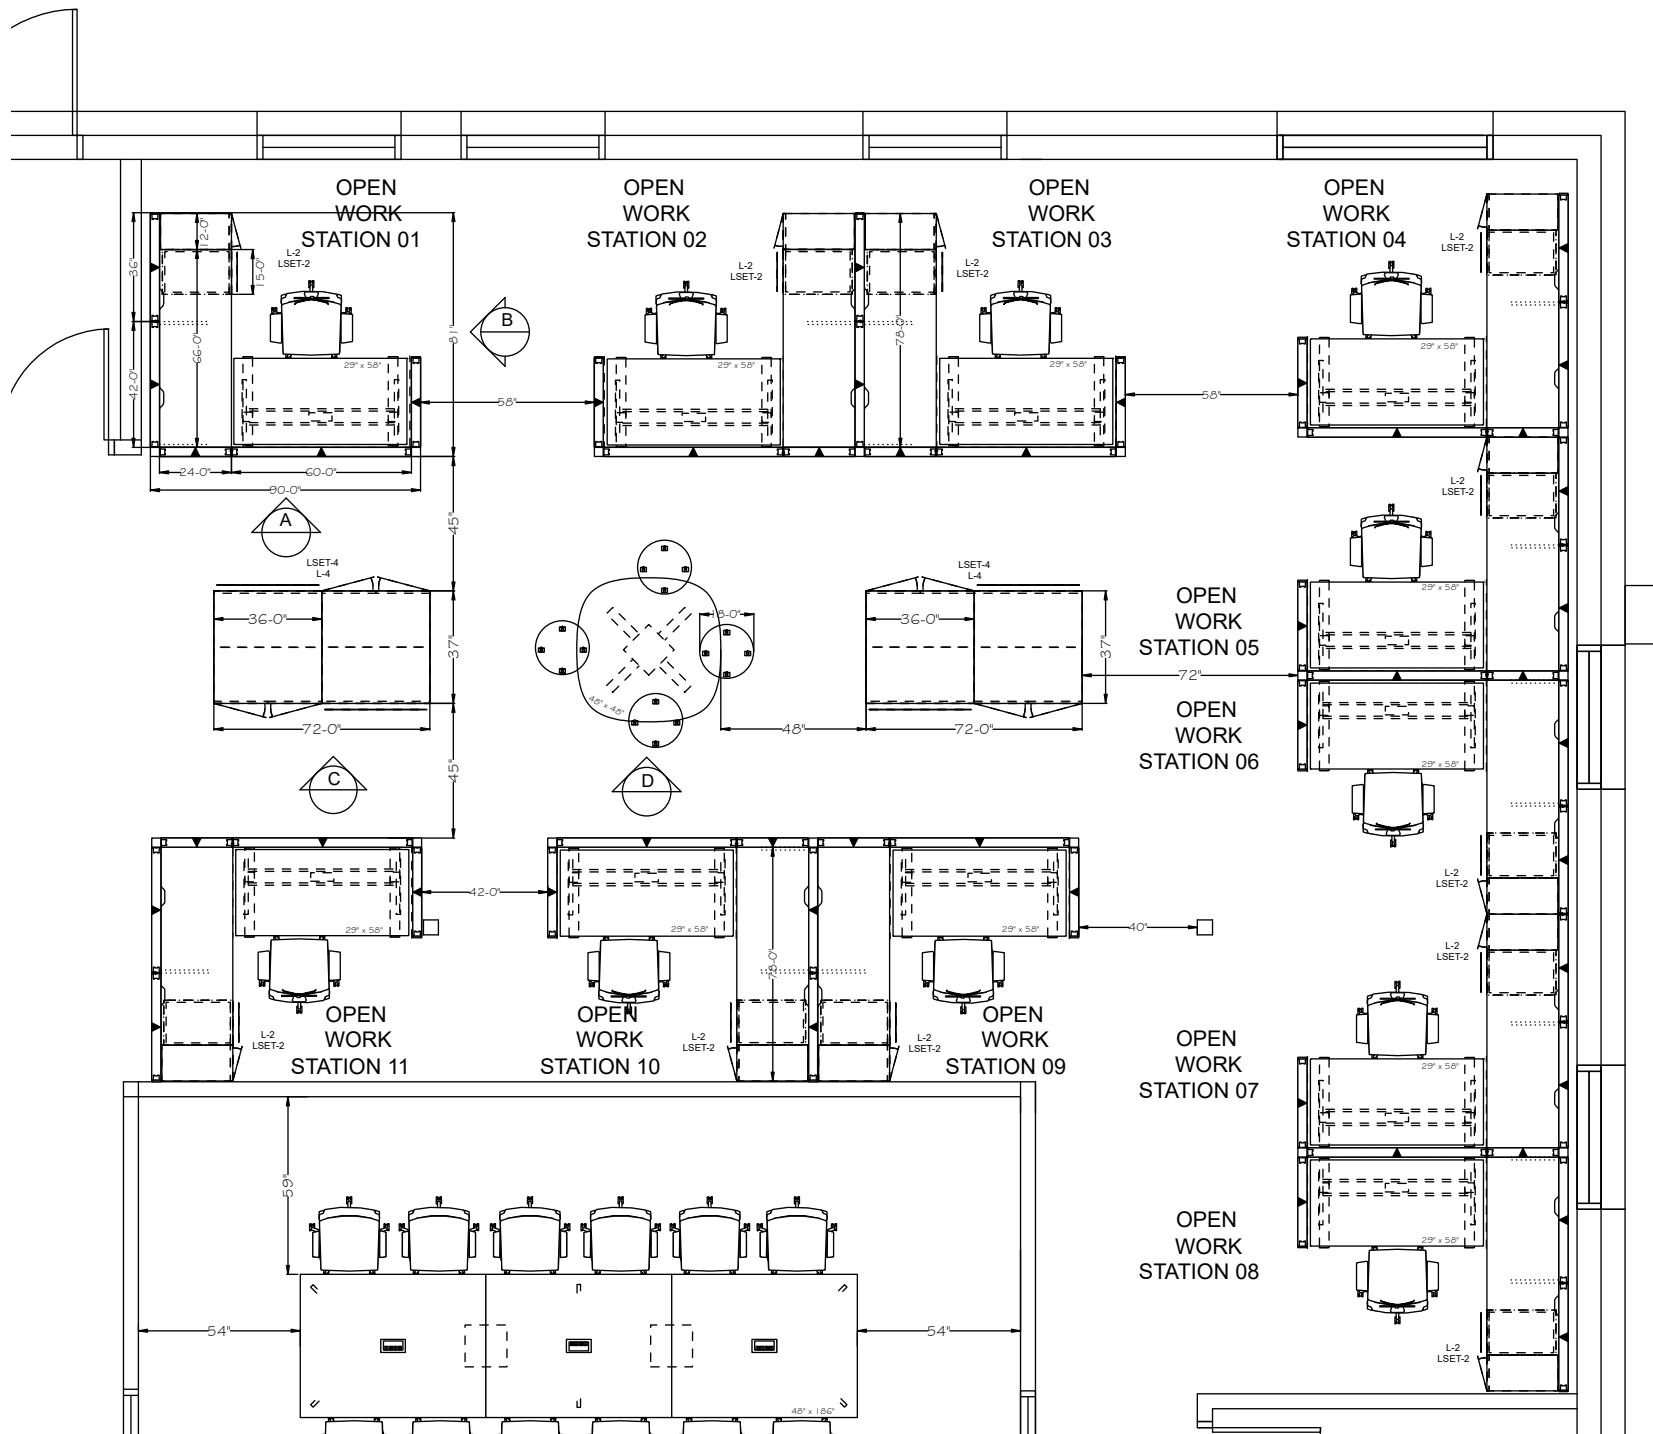

VIEW 1



VIEW 2



DISCLAIMER:

This drawing is the property of and may not be reproduced or used without the consent of Solutions Business Interiors. Contact SBI for information and application for consent. This drawing is an electronic emulation of the original record drawings. Detail and dimensions are not guaranteed as accurate and complete and must be certified on-site prior to design construction work. This drawing is designated for furniture installations only. All images presented within are provided as a preliminary type, idea and color representation only and should not be used or relied upon for final color or product selection.

PROJECT: S2229_Parks Canada_Nahanni Office

Fort Simpson, NWT

DRAWING: x:\GoC\Parks Can\S2229.001_Nahanni_RFP\ICET\2021 07 19_S2229.001_DWG_V4_LZ.cmdrw


DRAWN BY: LZ

SALES REP: SD


SCALE: AS NOTED

DATE: 7/23/2021


PAGE: 5/18

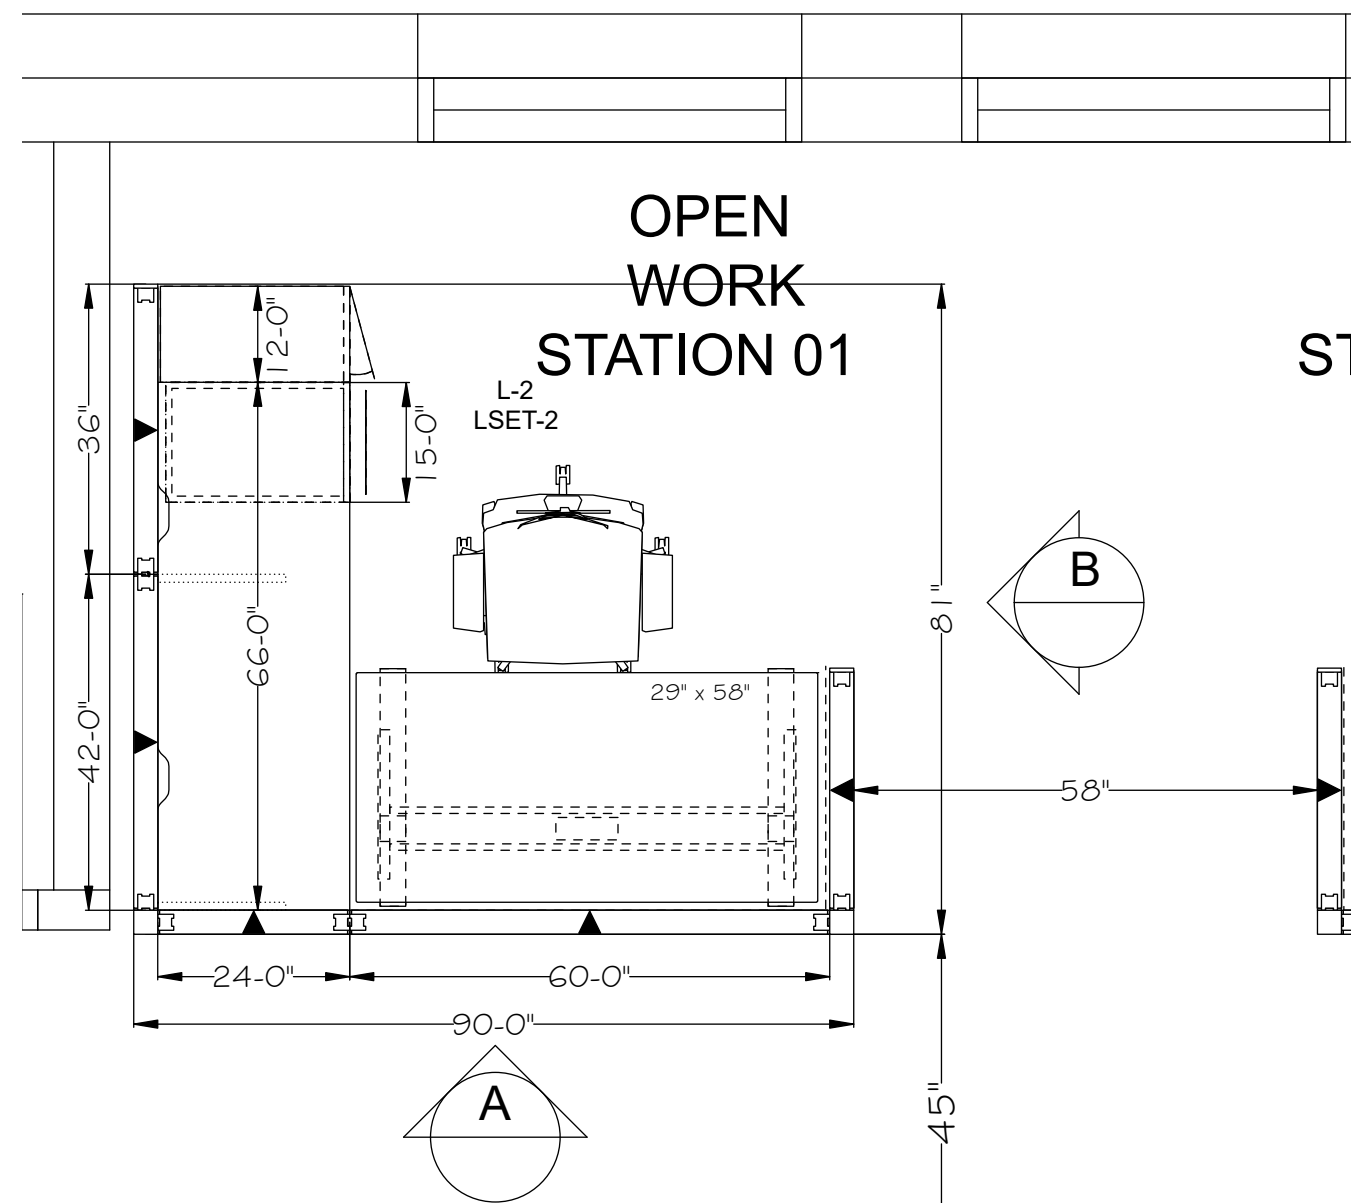

WORKSTATION TYPICAL
1/2" = 1'

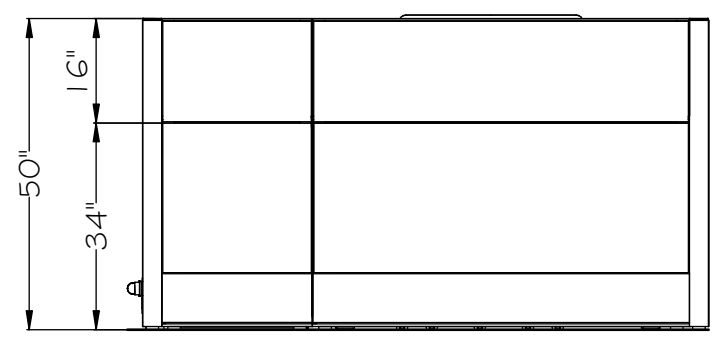

ELEVATION 'A'

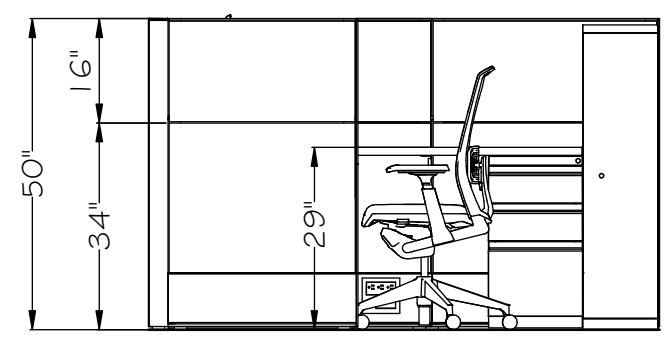


ELEVATION 'B'




DISCLAIMER:
This drawing is the property of and may not be reproduced or used without the consent of Solutions Business Interiors. Contact SBI for information and application for consent. This drawing is an electronic emulation of the original record drawings. Detail and dimensions are not guaranteed as accurate and complete and must be certified on-site prior to design construction work. This drawing is designated for furniture installations only. All images presented within are provided as a preliminary type, idea and color representation only and should not be used or relied upon for final color or product selection.


PROJECT: S2229_Parks Canada_Nahanni Office		Fort Simpson, NWT			
DRAWING: x:\GoC\Parks Can\S2229.001_Nahanni_RFP\ICET\2021 07 19_S2229.001_DWG_V4_LZ.cmdrw					
DRAWN BY: LZ	SALES REP: SD	SCALE: AS NOTED	DATE: 7/23/2021	PAGE: 6/18	

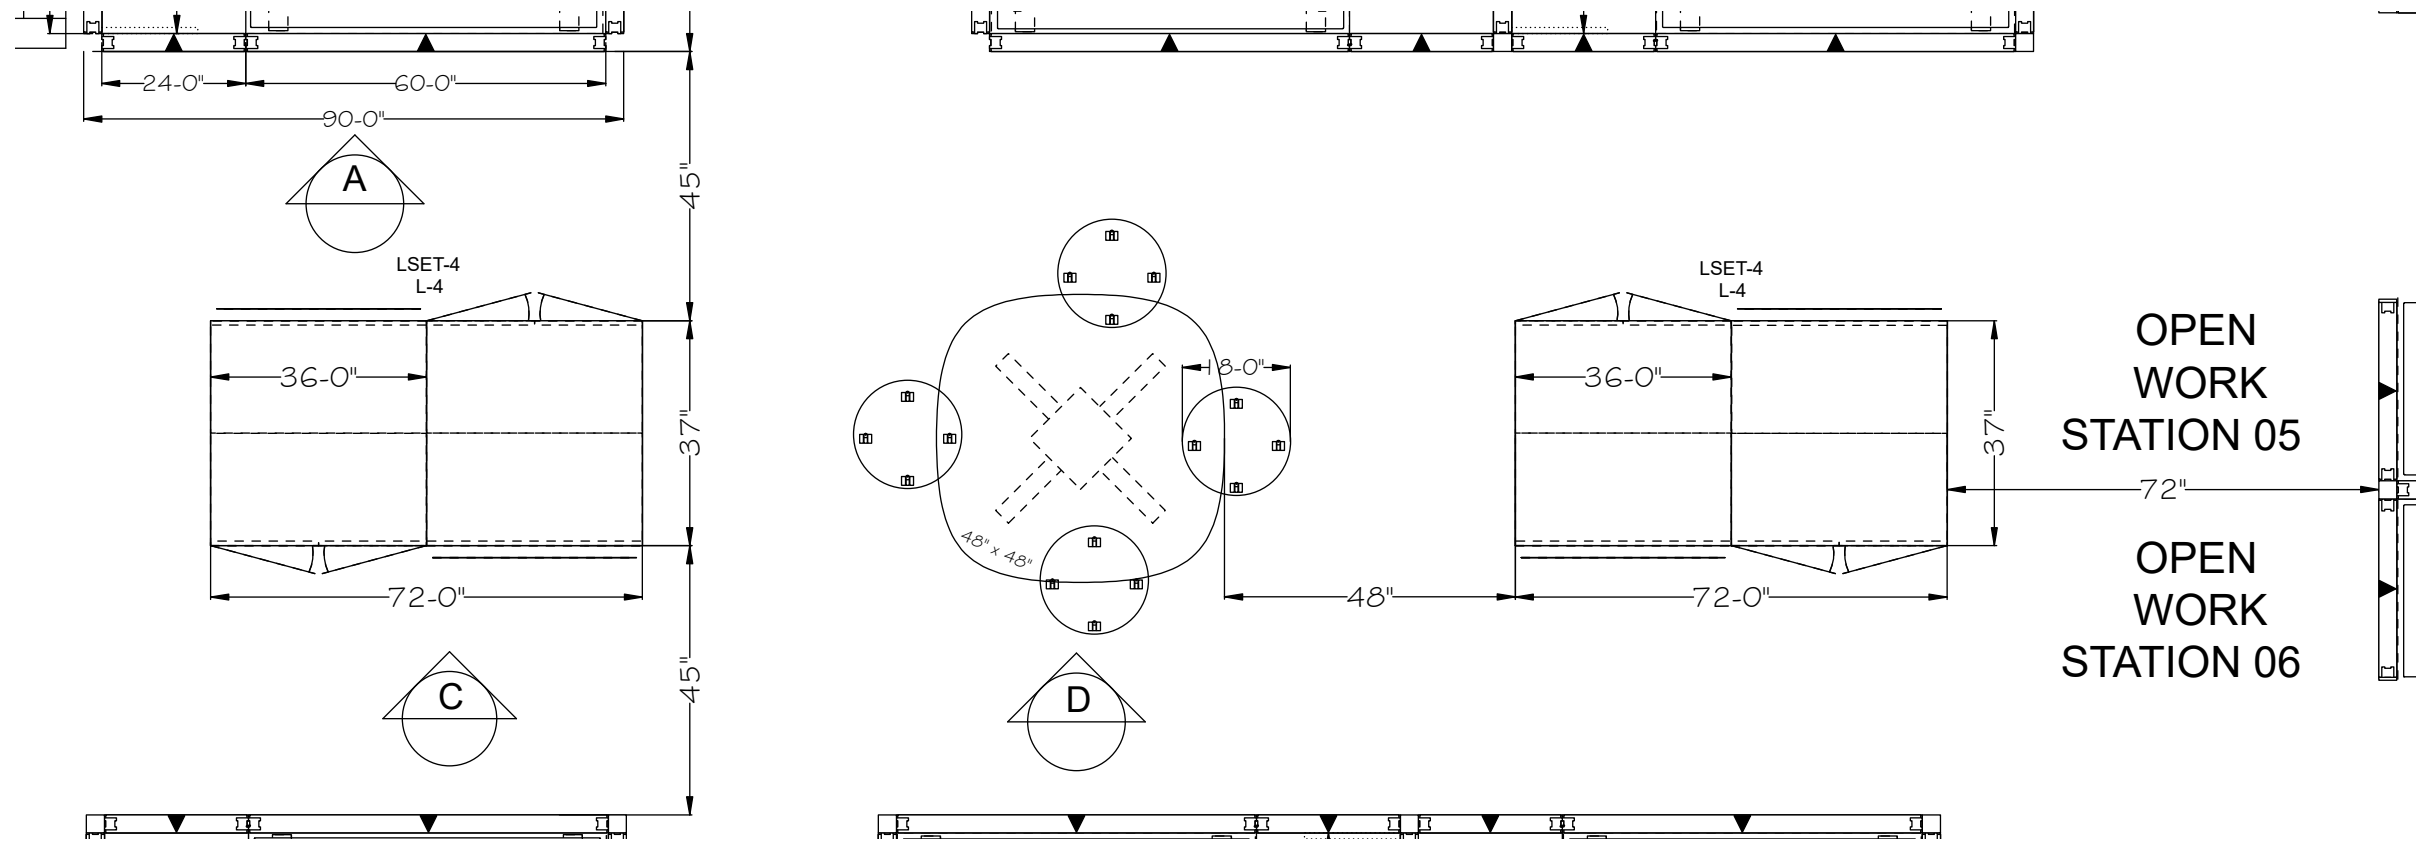

FILE HUB
3/8" = 1'

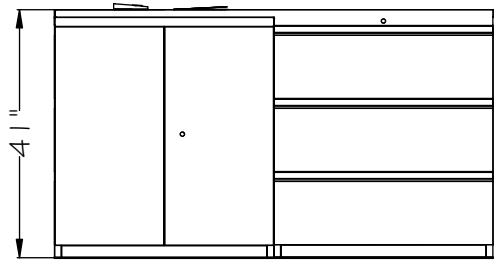

ELEVATION 'C'

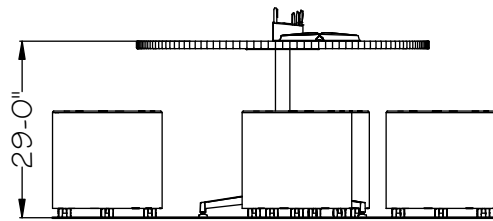

ELEVATION 'D'



DISCLAIMER:

This drawing is the property of and may not be reproduced or used without the consent of Solutions Business Interiors. Contact SBI for information and application for consent. This drawing is an electronic emulation of the original record drawings. Detail and dimensions are not guaranteed as accurate and complete and must be certified on-site prior to design construction work. This drawing is designated for furniture installations only. All images presented within are provided as a preliminary type, idea and color representation only and should not be used or relied upon for final color or product selection.

PROJECT: S2229_Parks Canada_Nahanni Office

Fort Simpson, NWT

DRAWING: x:\GoC\Parks Can\S2229.001_Nahanni_RFP\ICET\2021 07 19_S2229.001_DWG_V4_LZ.cmdrw


DRAWN BY: LZ

SALES REP: SD

SCALE: AS NOTED

DATE: 7/23/2021

PAGE: 7/18

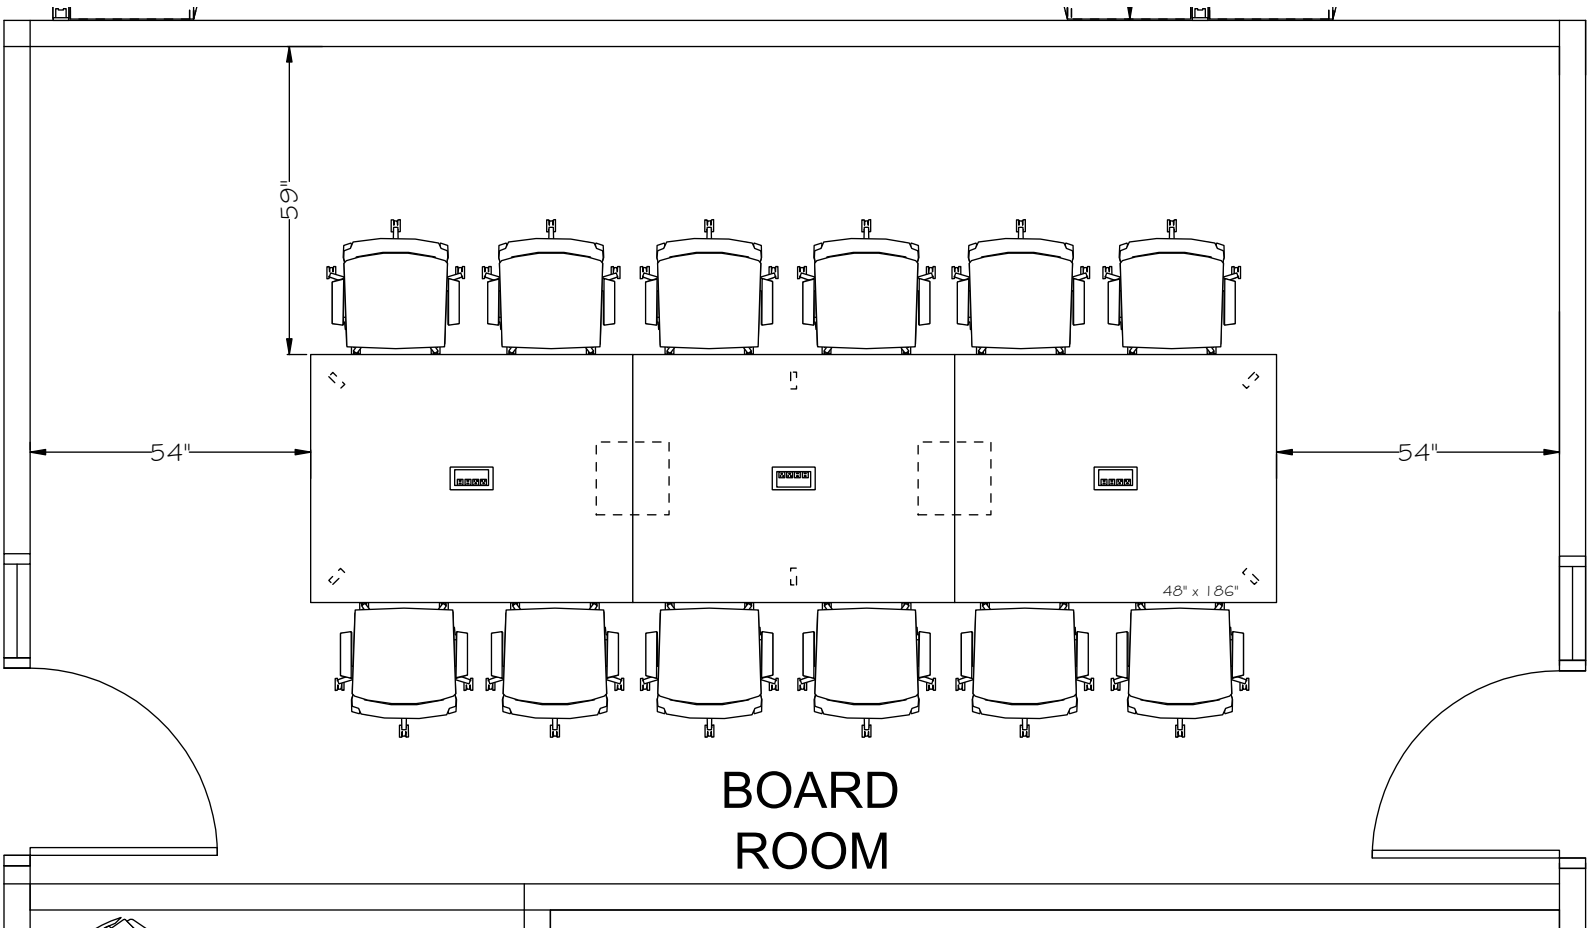


BOARDROOM
N.T.S



DISCLAIMER:
This drawing is the property of and may not be reproduced or used without the consent of Solutions Business Interiors. Contact SBI for information and application for consent. This drawing is an electronic emulation of the original record drawings. Detail and dimensions are not guaranteed as accurate and complete and must be certified on-site prior to design construction work. This drawing is designated for furniture installations only. All images presented within are provided as a preliminary type, idea and color representation only and should not be used or relied upon for final color or product selection.

PROJECT:		S2229_Parks Canada_Nahanni Office			
		Fort Simpson, NWT			
DRAWING:		x:\GoC\Parks Can\S2229.001_Nahanni_RFP\ICET\2021 07 19_S2229.001_DWG_V4_LZ.cmdrw			
DRAWN BY:	LZ	SALES REP:	SD	SCALE:	AS NOTED
		DATE	7/23/2021	PAGE:	8/18

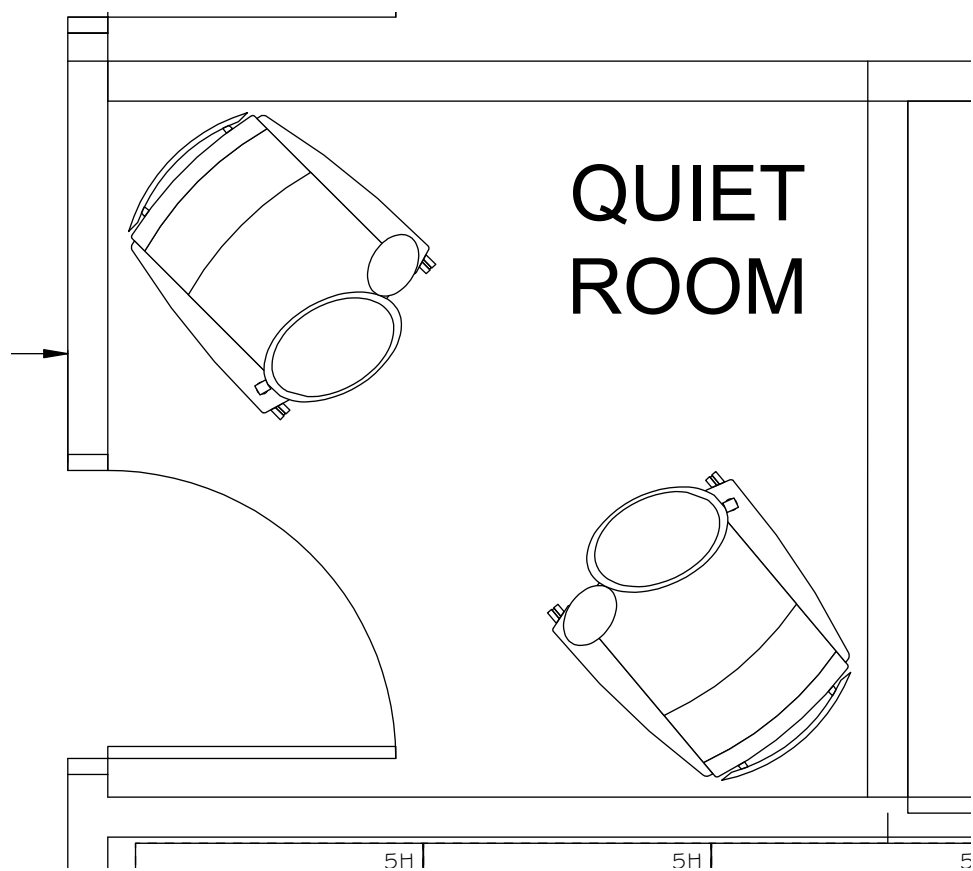

QUIET ROOM
1/2" = 1'



DISCLAIMER:

This drawing is the property of and may not be reproduced or used without the consent of Solutions Business Interiors. Contact SBI for information and application for consent. This drawing is an electronic emulation of the original record drawings. Detail and dimensions are not guaranteed as accurate and complete and must be certified on-site prior to design construction work. This drawing is designated for furniture installations only. All images presented within are provided as a preliminary type, idea and color representation only and should not be used or relied upon for final color or product selection.

PROJECT: S2229_Parks Canada_Nahanni Office

Fort Simpson, NWT

DRAWING: x:\GoC\Parks Can\S2229.001_Nahanni_RFP\ICET\2021 07 19_S2229.001_DWG_V4_LZ.cmdrw


DRAWN BY: LZ

SALES REP: SD


SCALE: AS NOTED

DATE: 7/23/2021

PAGE: 9/18

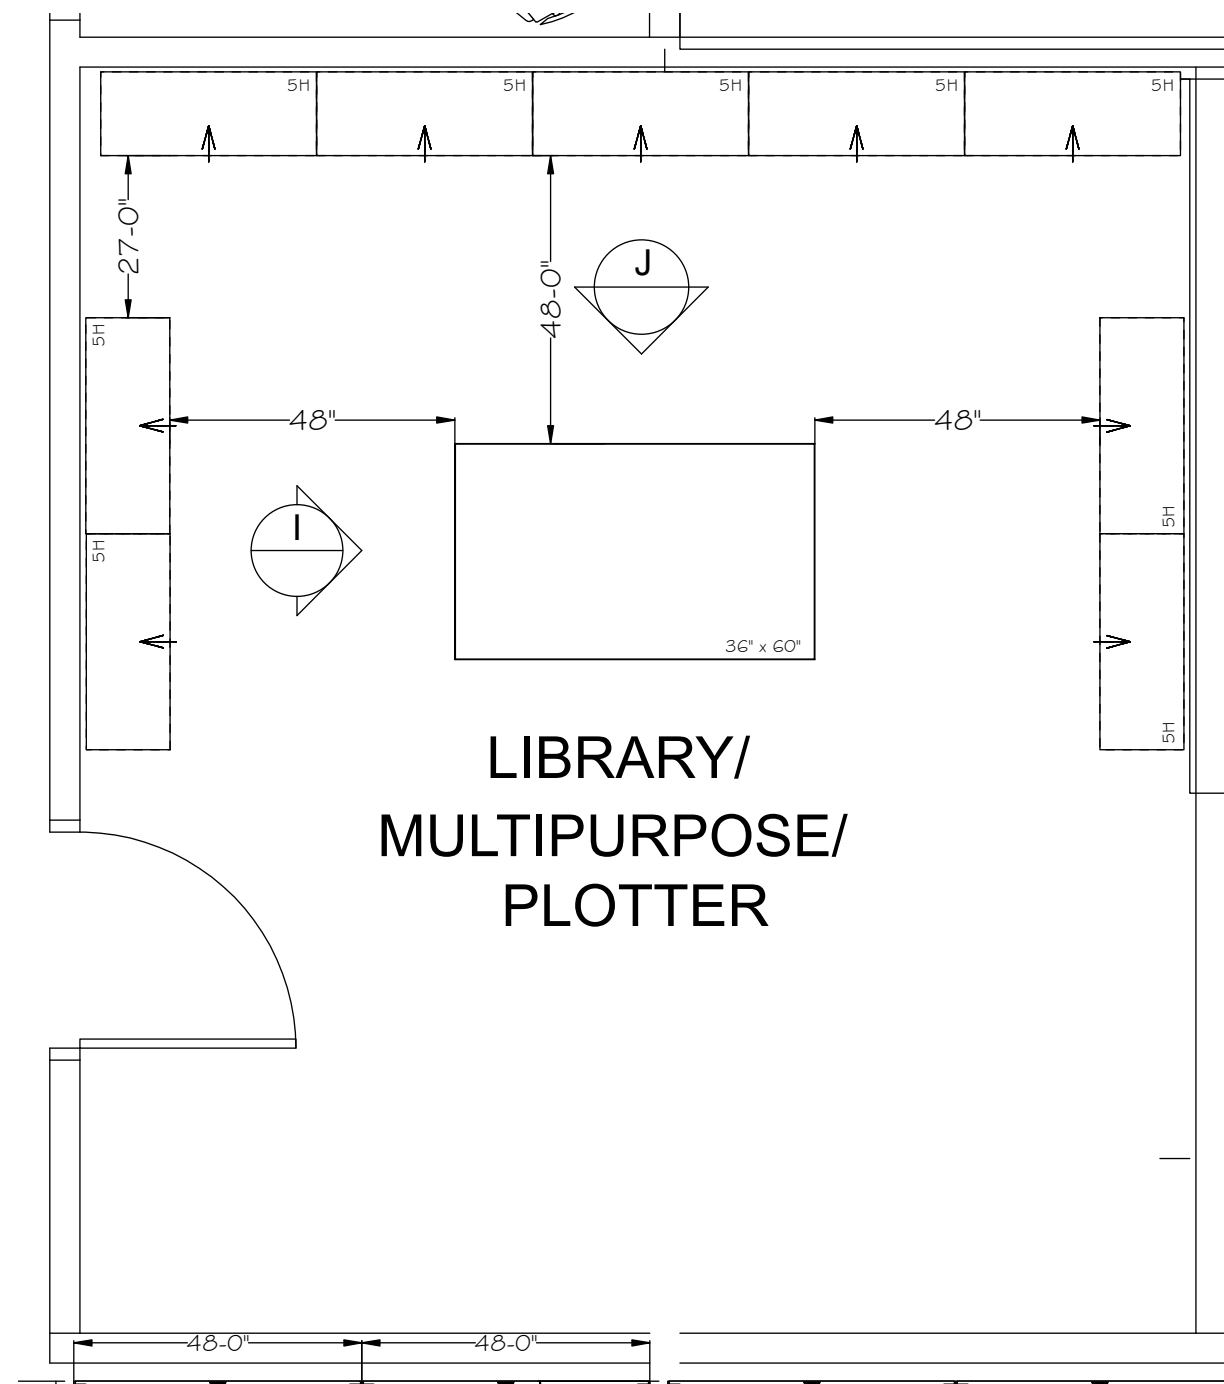

LIB/MULTIPR RM
3/8" = 1'

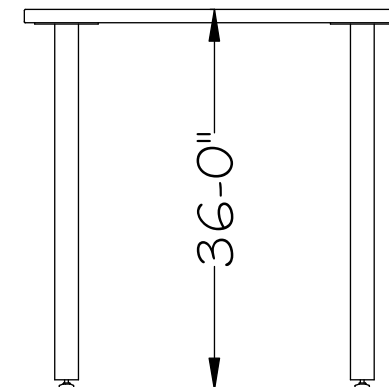

ELEVATION 'I'



ELEVATION 'J'



DISCLAIMER:

This drawing is the property of and may not be reproduced or used without the consent of Solutions Business Interiors. Contact SBI for information and application for consent. This drawing is an electronic emulation of the original record drawings. Detail and dimensions are not guaranteed as accurate and complete and must be certified on-site prior to design construction work. This drawing is designated for furniture installations only. All images presented within are provided as a preliminary type, idea and color representation only and should not be used or relied upon for final color or product selection.

PROJECT: S2229_Parks Canada_Nahanni Office

Fort Simpson, NWT

DRAWING: x:\GoC\Parks Can\S2229.001_Nahanni_RFP\ICET\2021 07 19_S2229.001_DWG_V4_LZ.cmrw


DRAWN BY: LZ

SALES REP: SD

SCALE: AS NOTED

DATE 7/23/2021

PAGE: 10/18

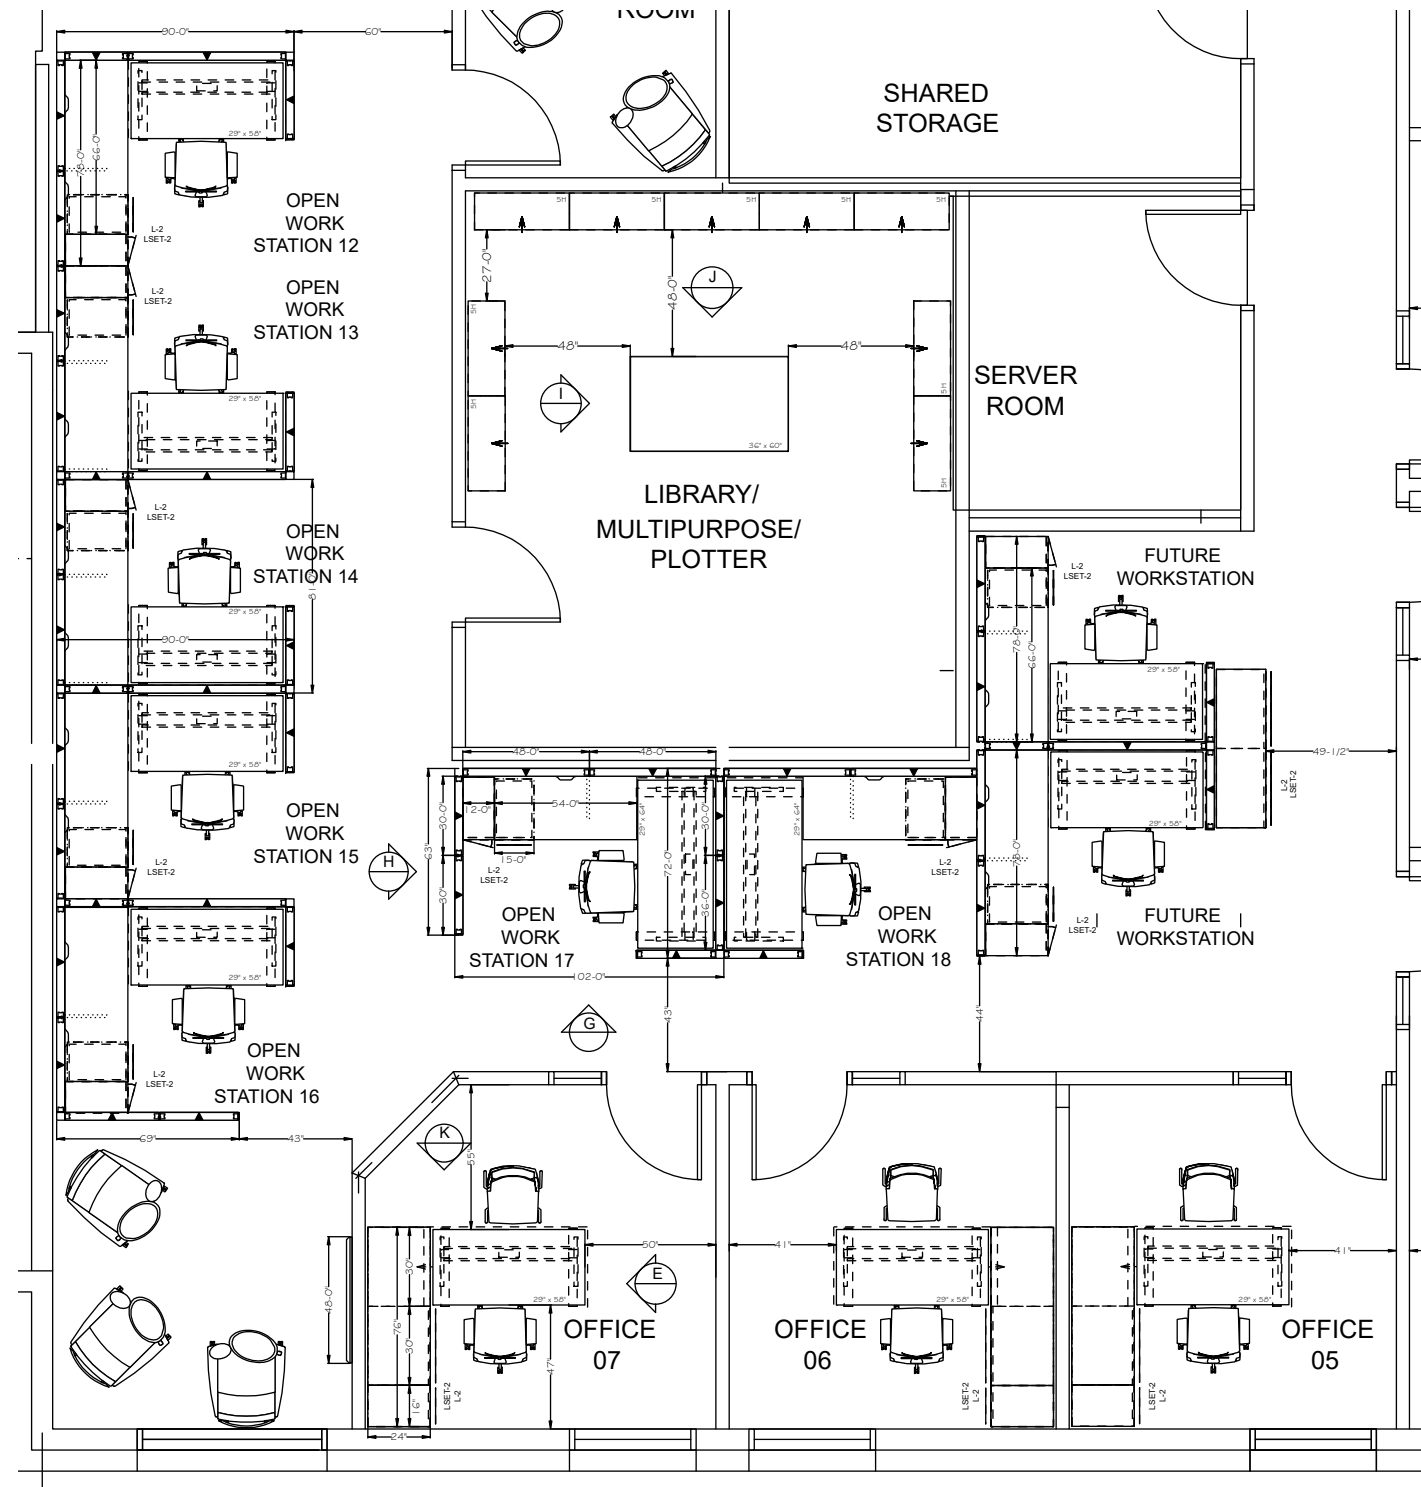

OPEN WORKSTATIONS
N.T.S



VIEW 1



VIEW 2



DISCLAIMER:

This drawing is the property of and may not be reproduced or used without the consent of Solutions Business Interiors. Contact SBI for information and application for consent. This drawing is an electronic emulation of the original record drawings. Detail and dimensions are not guaranteed as accurate and complete and must be certified on-site prior to design construction work. This drawing is designated for furniture installations only. All images presented within are provided as a preliminary type, idea and color representation only and should not be used or relied upon for final color or product selection.

PROJECT: S2229_Parks Canada_Nahanni Office

Fort Simpson, NWT

DRAWING: x:\GoC\Parks Can\S2229.001_Nahanni_RFP\ICET\2021 07 19_S2229.001_DWG_V4_LZ.cmrw


DRAWN BY: LZ

SALES REP: SD


SCALE: AS NOTED

DATE: 7/23/2021


PAGE: 11/18

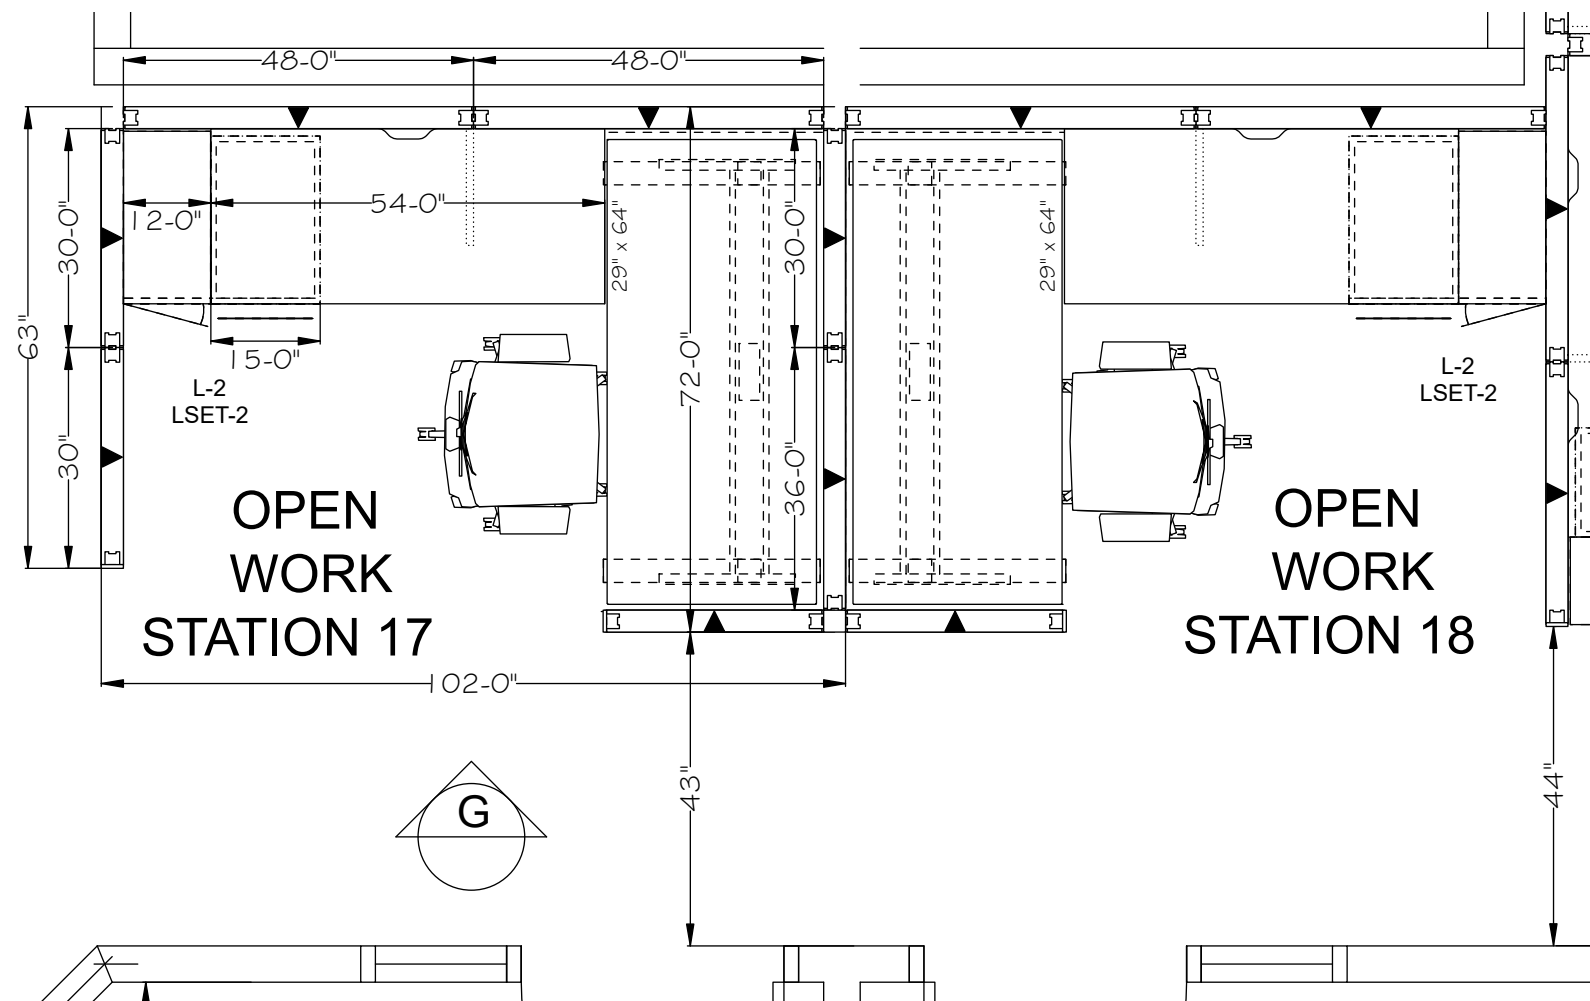

MODIFIED WRKSTNS
N.T.S

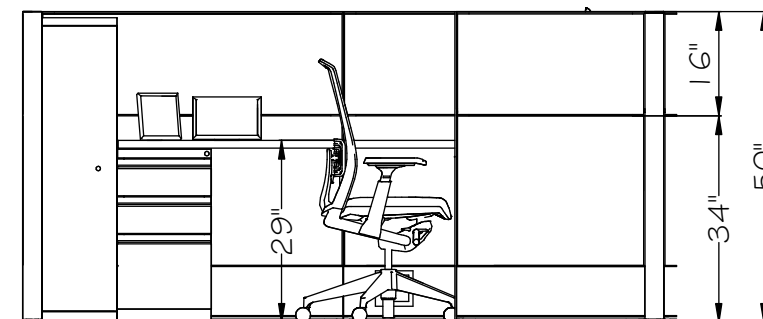

ELEVATION 'G'

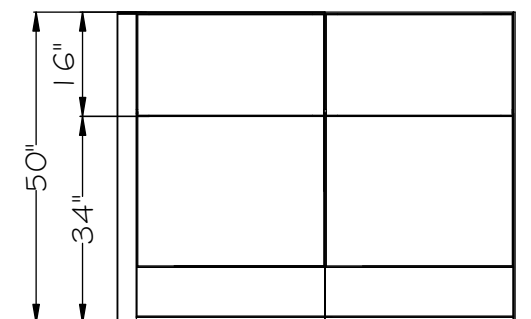

ELEVATION 'H'



DISCLAIMER:

This drawing is the property of and may not be reproduced or used without the consent of Solutions Business Interiors. Contact SBI for information and application for consent. This drawing is an electronic emulation of the original record drawings. Detail and dimensions are not guaranteed as accurate and complete and must be certified on-site prior to design construction work. This drawing is designated for furniture installations only. All Images presented within are provided as a preliminary type, idea and color representation only and should not be used or relied upon for final color or product selection.

PROJECT: S2229_Parks Canada_Nahanni Office

Fort Simpson, NWT

DRAWING: x:\GoC\Parks Can\S2229.001_Nahanni_RFP\ICET\2021 07 19_S2229.001_DWG_V4_LZ.cmdrw


DRAWN BY: LZ

SALES REP: SD

SCALE: AS NOTED

DATE: 7/23/2021

PAGE: 12/18

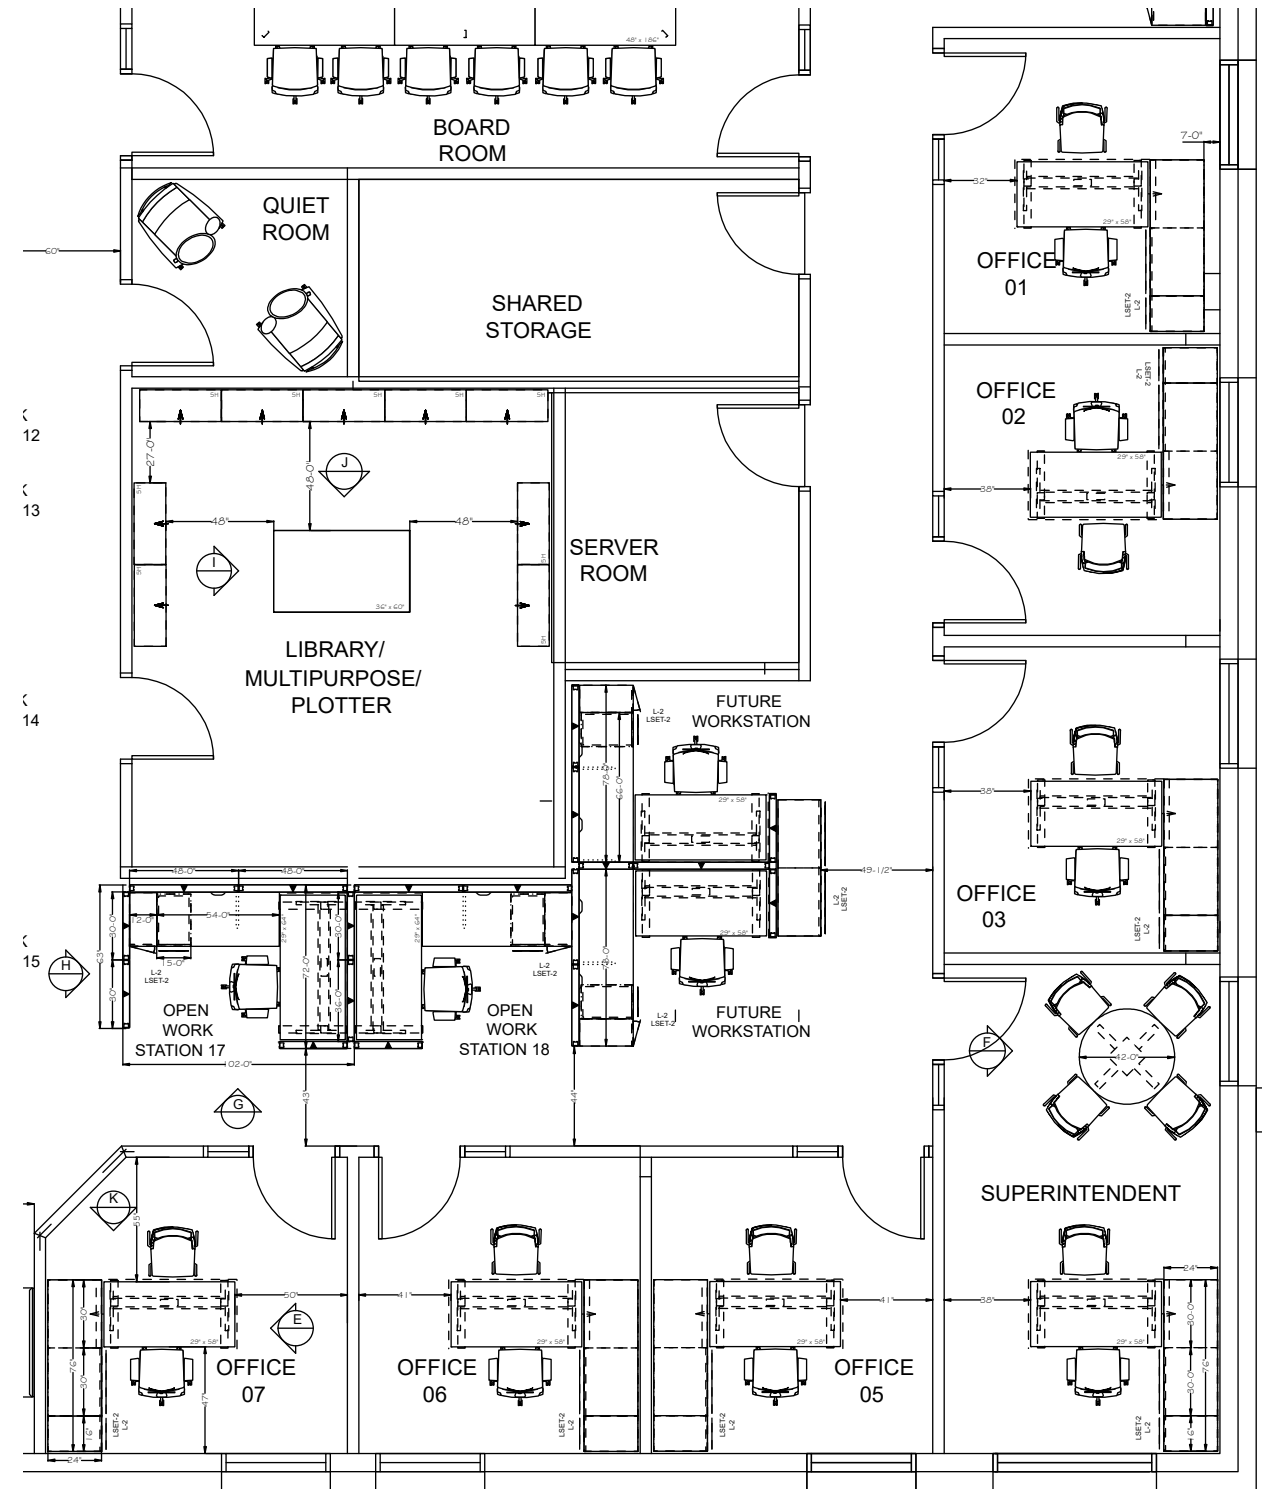

PRIVATE OFFICES
N.T.S



DISCLAIMER:

This drawing is the property of and may not be reproduced or used without the consent of Solutions Business Interiors. Contact SBI for information and application for consent. This drawing is an electronic emulation of the original record drawings. Detail and dimensions are not guaranteed as accurate and complete and must be certified on-site prior to design construction work. This drawing is designated for furniture installations only. All Images presented within are provided as a preliminary type, idea and color representation only and should not be used or relied upon for final color or product selection.

PROJECT: S2229_Parks Canada_Nahanni Office

Fort Simpson, NWT

DRAWING: x:\GoC\Parks Can\S2229.001_Nahanni_RFP\ICET\2021 07 19_S2229.001_DWG_V4_LZ.cmdrw


DRAWN BY: LZ

SALES REP: SD


SCALE: AS NOTED

DATE 7/23/2021


PAGE: 13/18

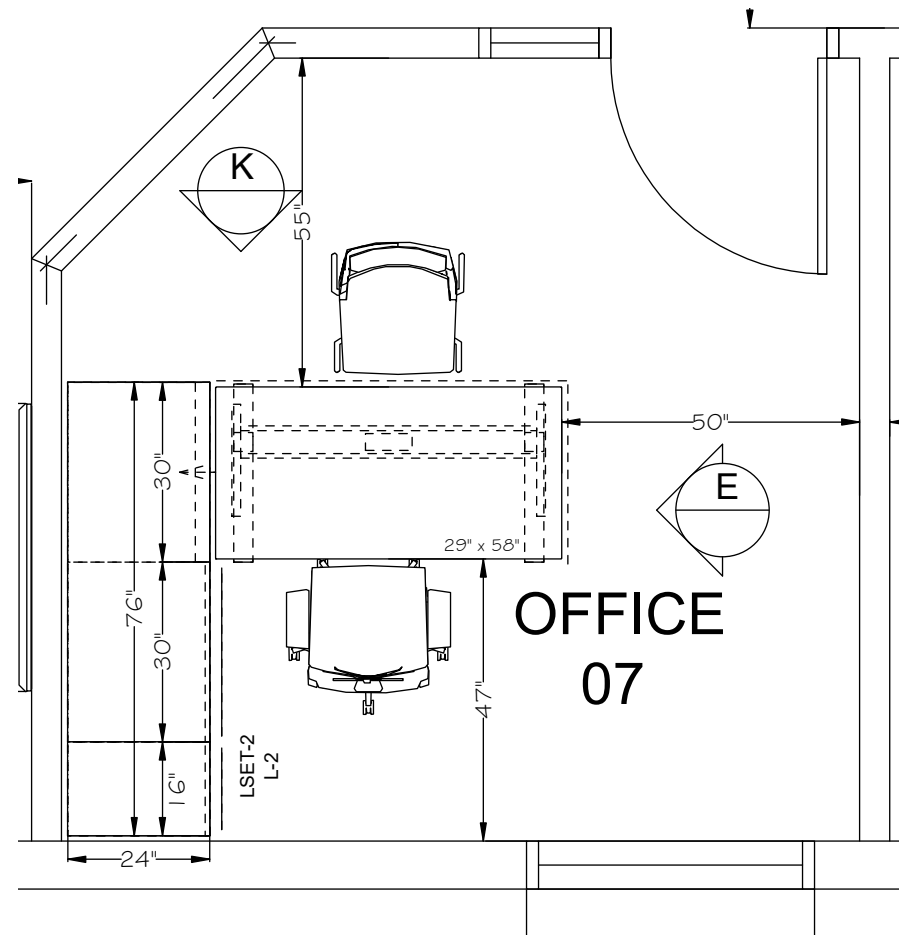

PRIVATE OFF. TYPICAL
3/8" = 1'

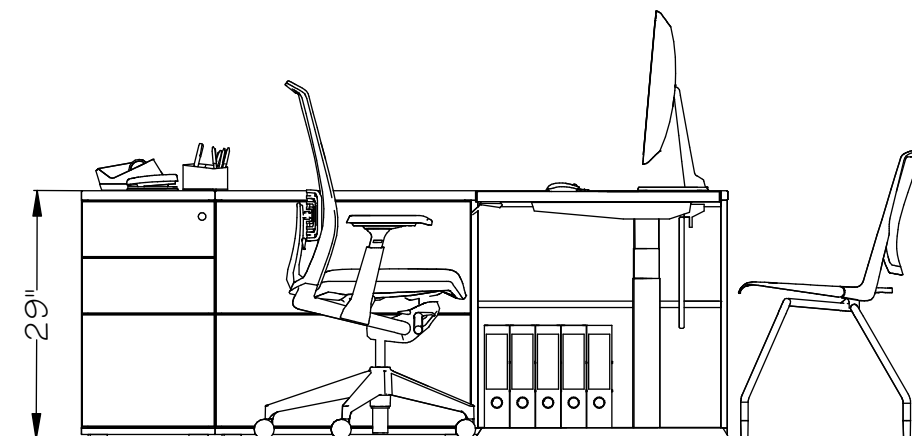

ELEVATION 'E'

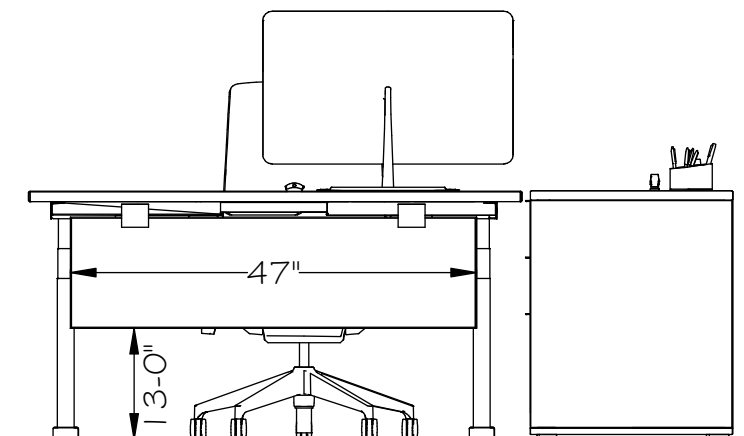

ELEVATION 'K'



DISCLAIMER:

This drawing is the property of and may not be reproduced or used without the consent of Solutions Business Interiors. Contact SBI for information and application for consent. This drawing is an electronic emulation of the original record drawings. Detail and dimensions are not guaranteed as accurate and complete and must be certified on-site prior to design construction work. This drawing is designated for furniture installations only. All images presented within are provided as a preliminary type, idea and color representation only and should not be used or relied upon for final color or product selection.

PROJECT: S2229_Parks Canada_Nahanni Office

Fort Simpson, NWT

DRAWING: x:\GoC\Parks Can\S2229.001_Nahanni_RFP\ICET\2021 07 19_S2229.001_DWG_V4_LZ.cmdrw


DRAWN BY: LZ

SALES REP: SD


SCALE: AS NOTED

DATE: 7/23/2021

PAGE: 14/18

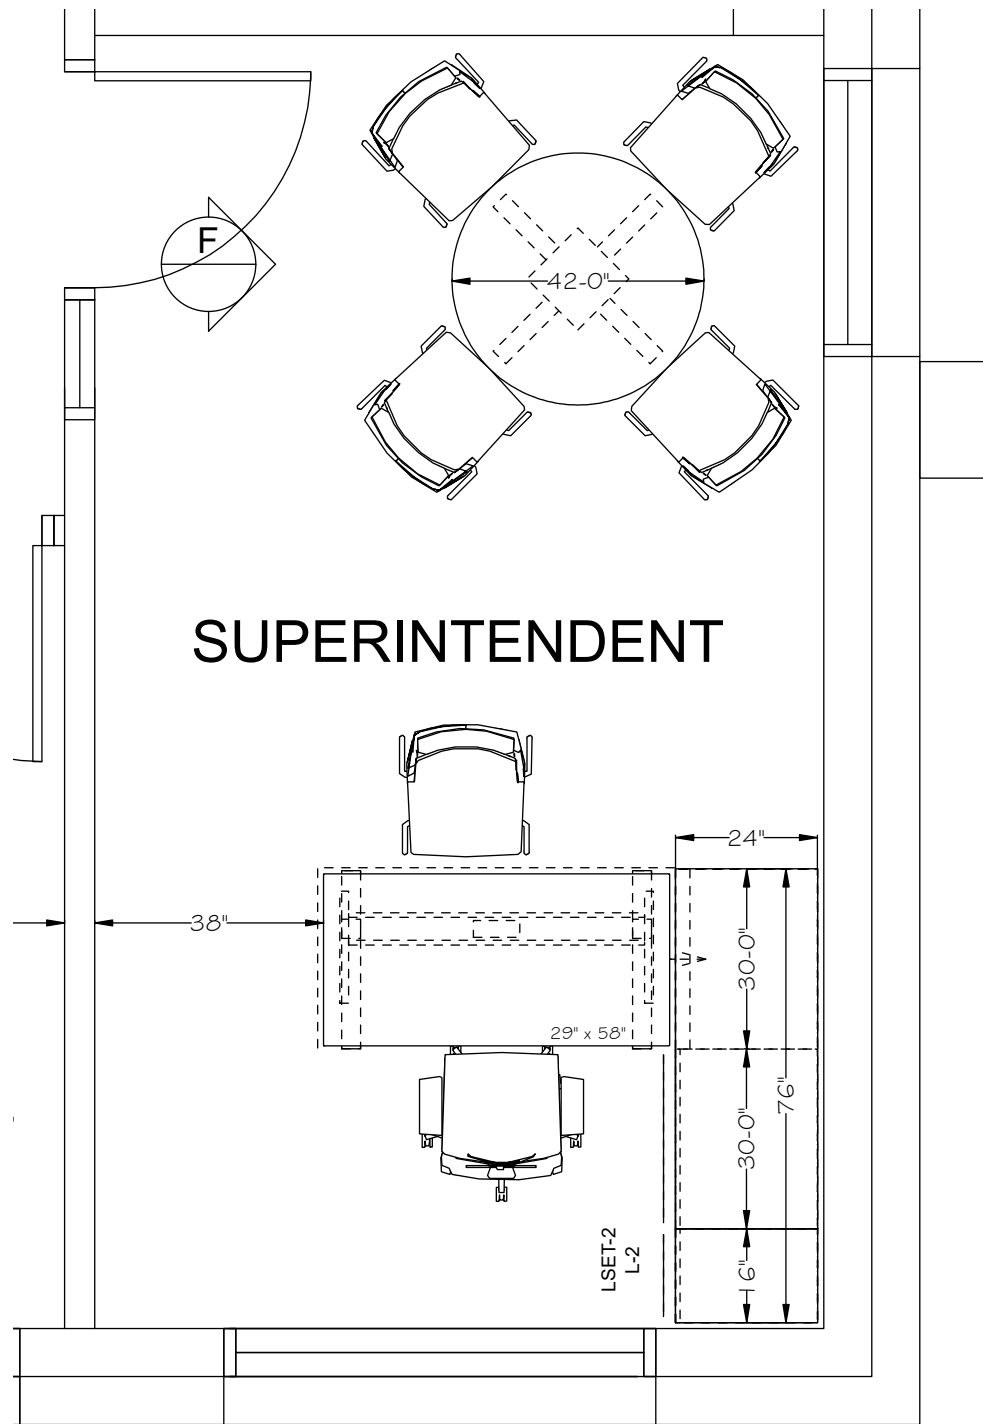

SUPERINTENDENT OFFICE
3/8" = 1'

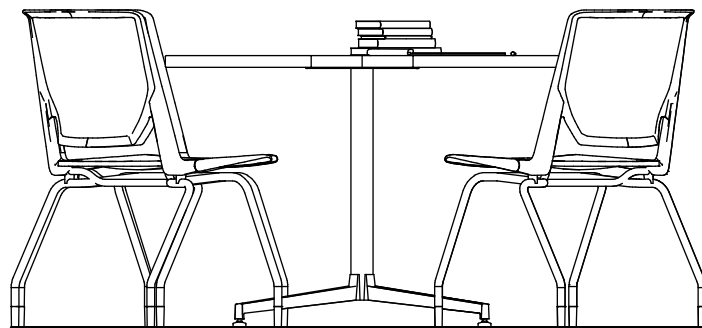

ELEVATION 'F'



DISCLAIMER:

This drawing is the property of and may not be reproduced or used without the consent of Solutions Business Interiors. Contact SBI for information and application for consent. This drawing is an electronic emulation of the original record drawings. Detail and dimensions are not guaranteed as accurate and complete and must be certified on-site prior to design construction work. This drawing is designated for furniture installations only. All Images presented within are provided as a preliminary type, idea and color representation only and should not be used or relied upon for final color or product selection.

PROJECT: **S2229_Parks Canada_Nahanni Office**

Fort Simpson, NWT

DRAWING: x:\GoC\Parks Can\S2229.001_Nahanni_RFP\ICET\2021 07 19_S2229.001_DWG_V4_LZ.cmdrw


DRAWN BY: **LZ**

SALES REP: **SD**

SCALE: **AS NOTED**

DATE: **7/23/2021**

PAGE: **15/18**

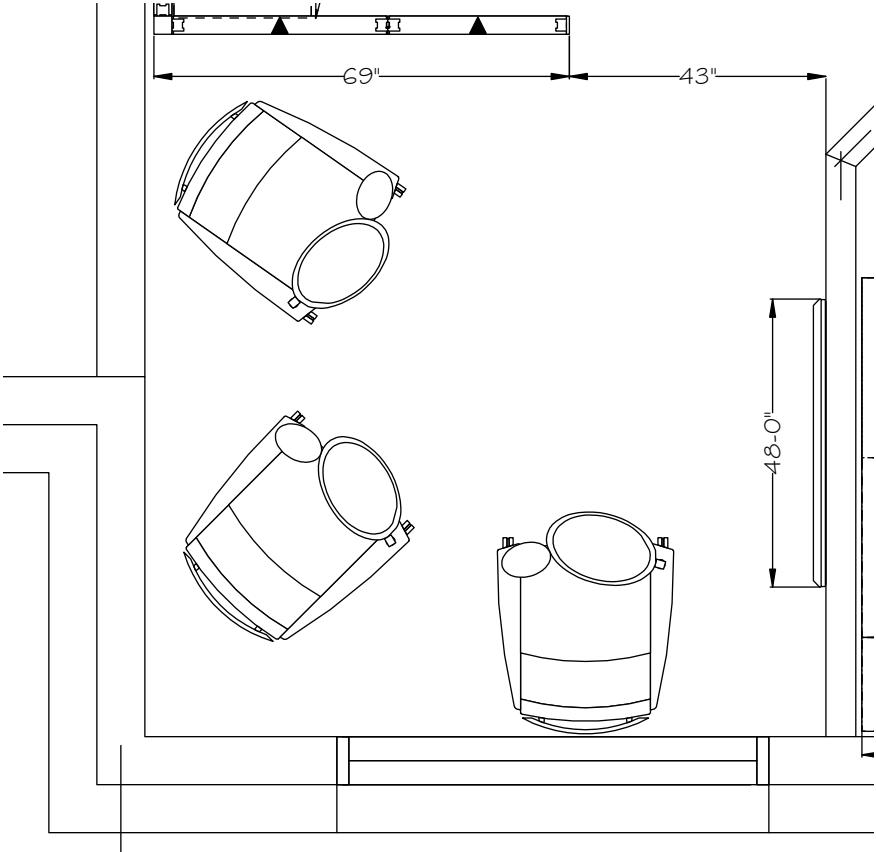

OPEN COLLAB SPACE
3/8" = 1'



VIEW 1




VIEW 2



DISCLAIMER:
This drawing is the property of and may not be reproduced or used without the consent of Solutions Business Interiors. Contact SBI for information and application for consent. This drawing is an electronic emulation of the original record drawings. Detail and dimensions are not guaranteed as accurate and complete and must be certified on-site prior to design construction work. This drawing is designated for furniture installations only. All Images presented within are provided as a preliminary type, idea and color representation only and should not be used or relied upon for final color or product selection.

PROJECT:		S2229_Parks Canada_Nahanni Office			
		Fort Simpson, NWT			
DRAWING:		x:\GoC\Parks Can\S2229.001_Nahanni_RFP\ICET\2021 07 19_S2229.001_DWG_V4_LZ.cmdrw			
DRAWN BY:	LZ	SALES REP:	SD	SCALE:	AS NOTED
		DATE	7/23/2021	PAGE:	16/18

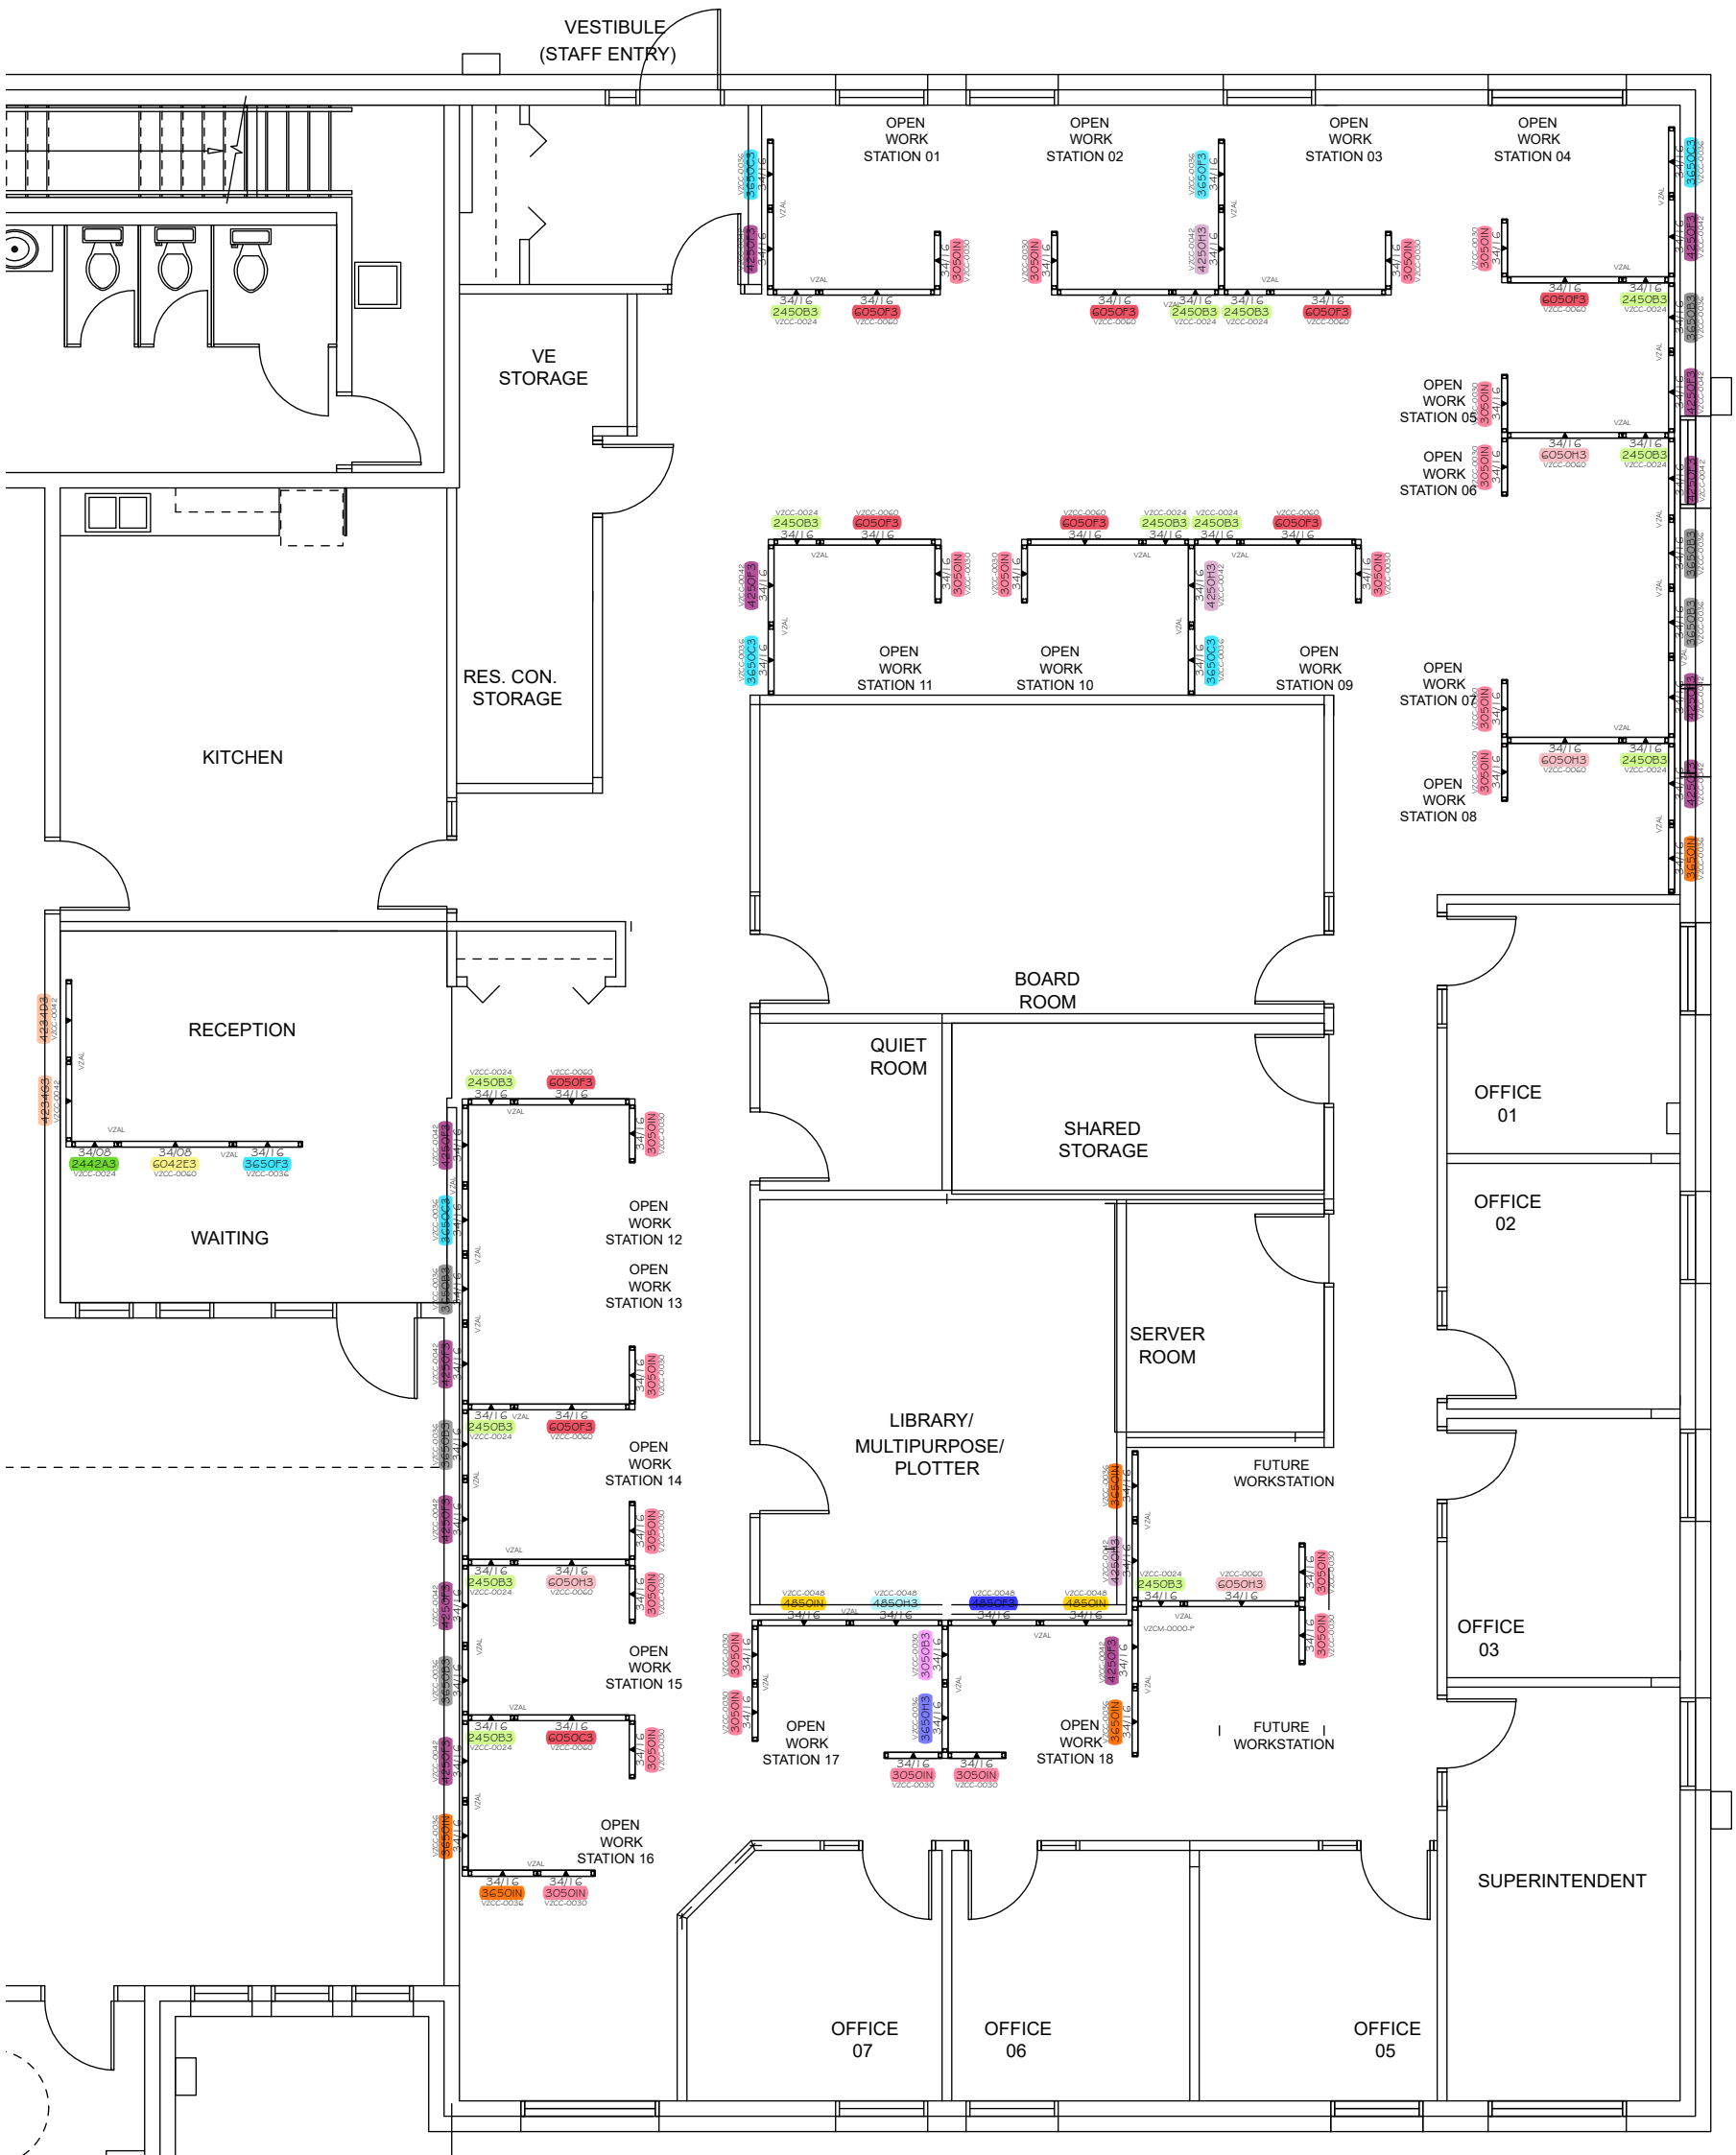

PANEL MATRIX PLAN

1/8" = 1'



DISCLAIMER:







This drawing is the property of and may not be reproduced or used without the consent of Solutions Business Interiors. Contact SBI for information and application for consent. This drawing is an electronic emulation of the original record drawings. Detail and dimensions are not guaranteed as accurate and complete and must be certified on-site prior to design construction work. This drawing is designated for furniture installations only. All images presented within are provided as a preliminary type, idea and color representation only and should not be used or relied upon for final color or product selection.

PROJECT: S2229_Parks Canada_Nahanni Office

Fort Simpson, NWT

DRAWING: x:\GoC\Parks Can\S2229.001_Nahanni_RFP\CET\2021 07 19_S2229.001_DWG_V4_LZ.cmdrw

DRAWN BY: LZ SALES REP: SD SCALE: AS NOTED DATE: 7/23/2021 PAGE: 1/2

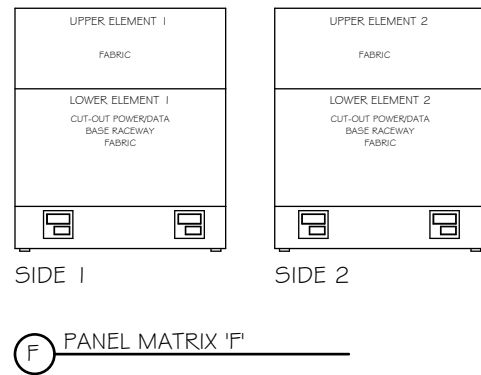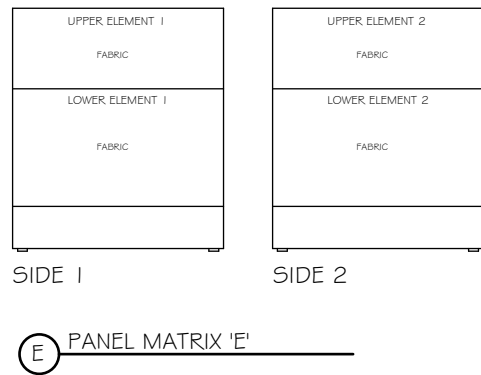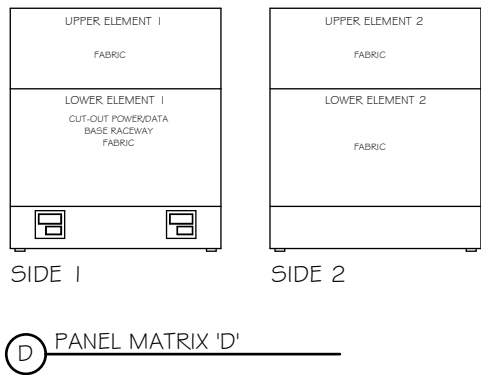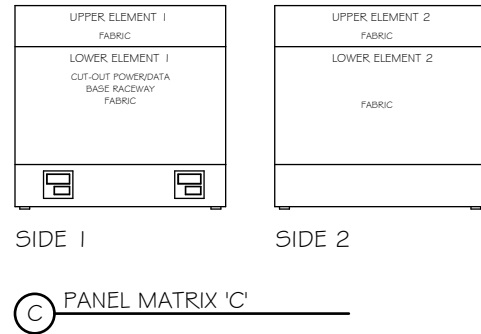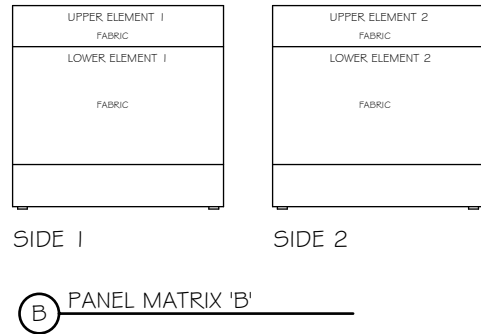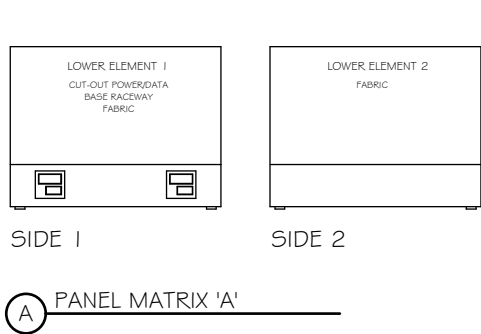

ITEM	QTY.	CATEGORY A PRODUCTS	ITEM	QTY.	CATEGORY A PRODUCTS	ITEM	QTY.	CATEGORY A PRODUCTS
1	2	42" w Base Height Panel, powered, fabric (Panel Matrix A)	8	13	42" w Seated Height Panel, powered, fabric (Panel Matrix D)	15	3	42" w Seated Height Panel, powered, fabric (Panel Matrix F)
2	1	24" w Seated Privacy Height Panel, powered, fabric (Panel Matrix B)	9	1	48" w Seated Height Panel, powered, fabric (Panel Matrix D)	16	1	48" w Seated Height Panel, powered, fabric (Panel Matrix F)
3	1	60" w Seated Privacy Height Panel, powered, fabric (Panel Matrix C)	10	10	60" w Seated Height Panel, powered, fabric (Panel Matrix D)	17	4	60" w Seated Height Panel, powered, fabric (Panel Matrix F)
4	7	36" w Seated Privacy Height Panel, powered, fabric (Panel Matrix D)	11	14	24" w Seated Privacy Height Panel, powered, fabric (Panel Matrix E)			
5	23	30" w Seated Privacy Height Panel, non-powered, fabric (Panel Matrix E)	12	1	30" w Seated Privacy Height Panel, powered, fabric (Panel Matrix E)			
6	5	36" w Seated Privacy Height Panel, non-powered, fabric (Panel Matrix E)	13	6	36" w Seated Privacy Height Panel, powered, fabric (Panel Matrix E)			
7	2	48" w Seated Privacy Height Panel, non-powered, fabric (Panel Matrix E)	14	1	36" w Seated Height Panel, powered, fabric (Panel Matrix F)			



DISCLAIMER:

This drawing is the property of and may not be reproduced or used without the consent of Solutions Business Interiors. Contact SBI for information and application for consent. This drawing is an electronic emulation of the original record drawings. Detail and dimensions are not guaranteed as accurate and complete and must be certified on-site prior to design construction work. This drawing is designated for furniture installations only.

All Images presented within are provided as a preliminary type, idea and color representation only and should not be used or relied upon for final color or product selection.

PROJECT: S2229_Parks Canada_Nahanni Office

Fort Simpson, NWT

DRAWING: x:\GoC\Parks Can\S2229.001_Nahanni_RFP\ICET\2021 07 19_S2229.001_DWG_V4_LZ.cmrw

DRAWN BY: LZ

SALES REP: SD

SCALE: AS NOTED

DATE: 7/23/2021

PAGE: 2/2