
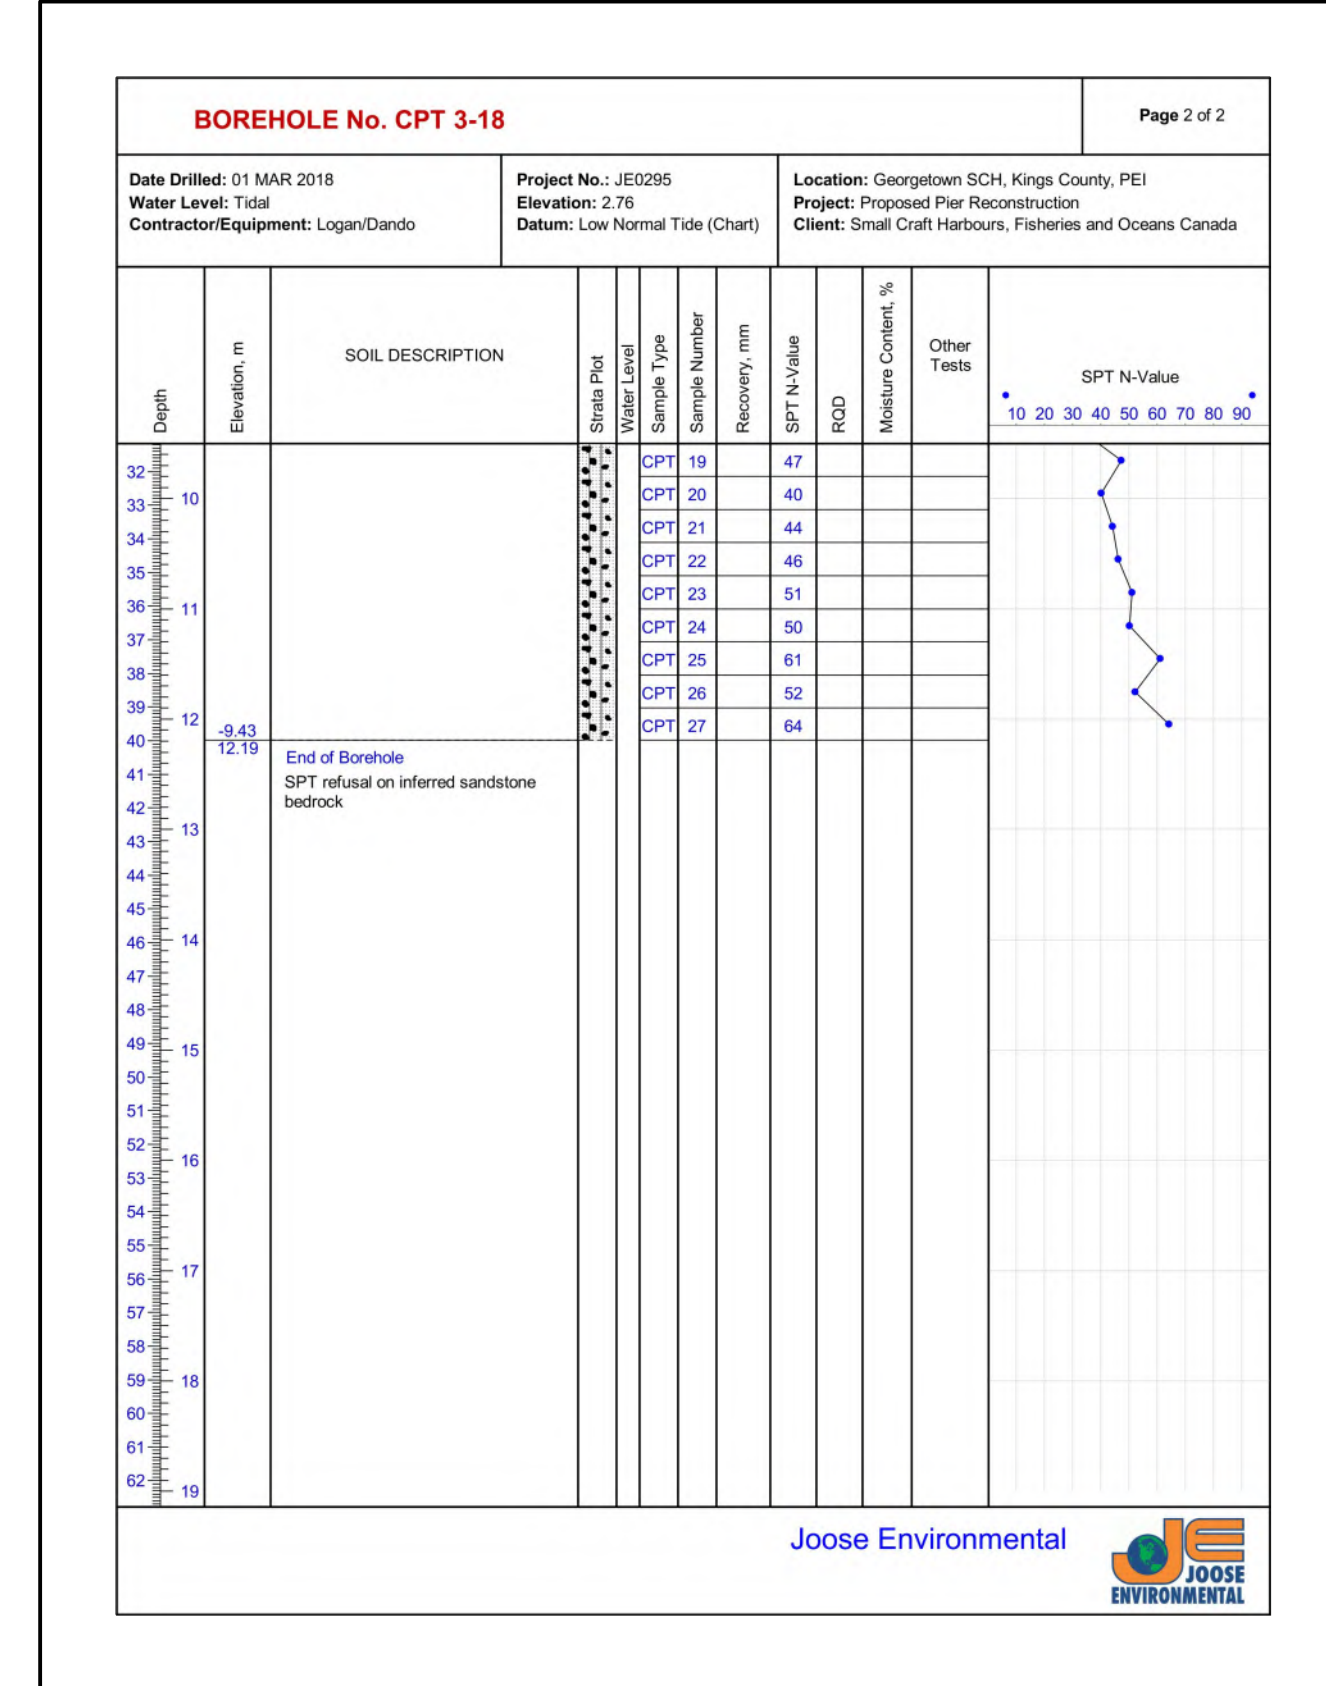
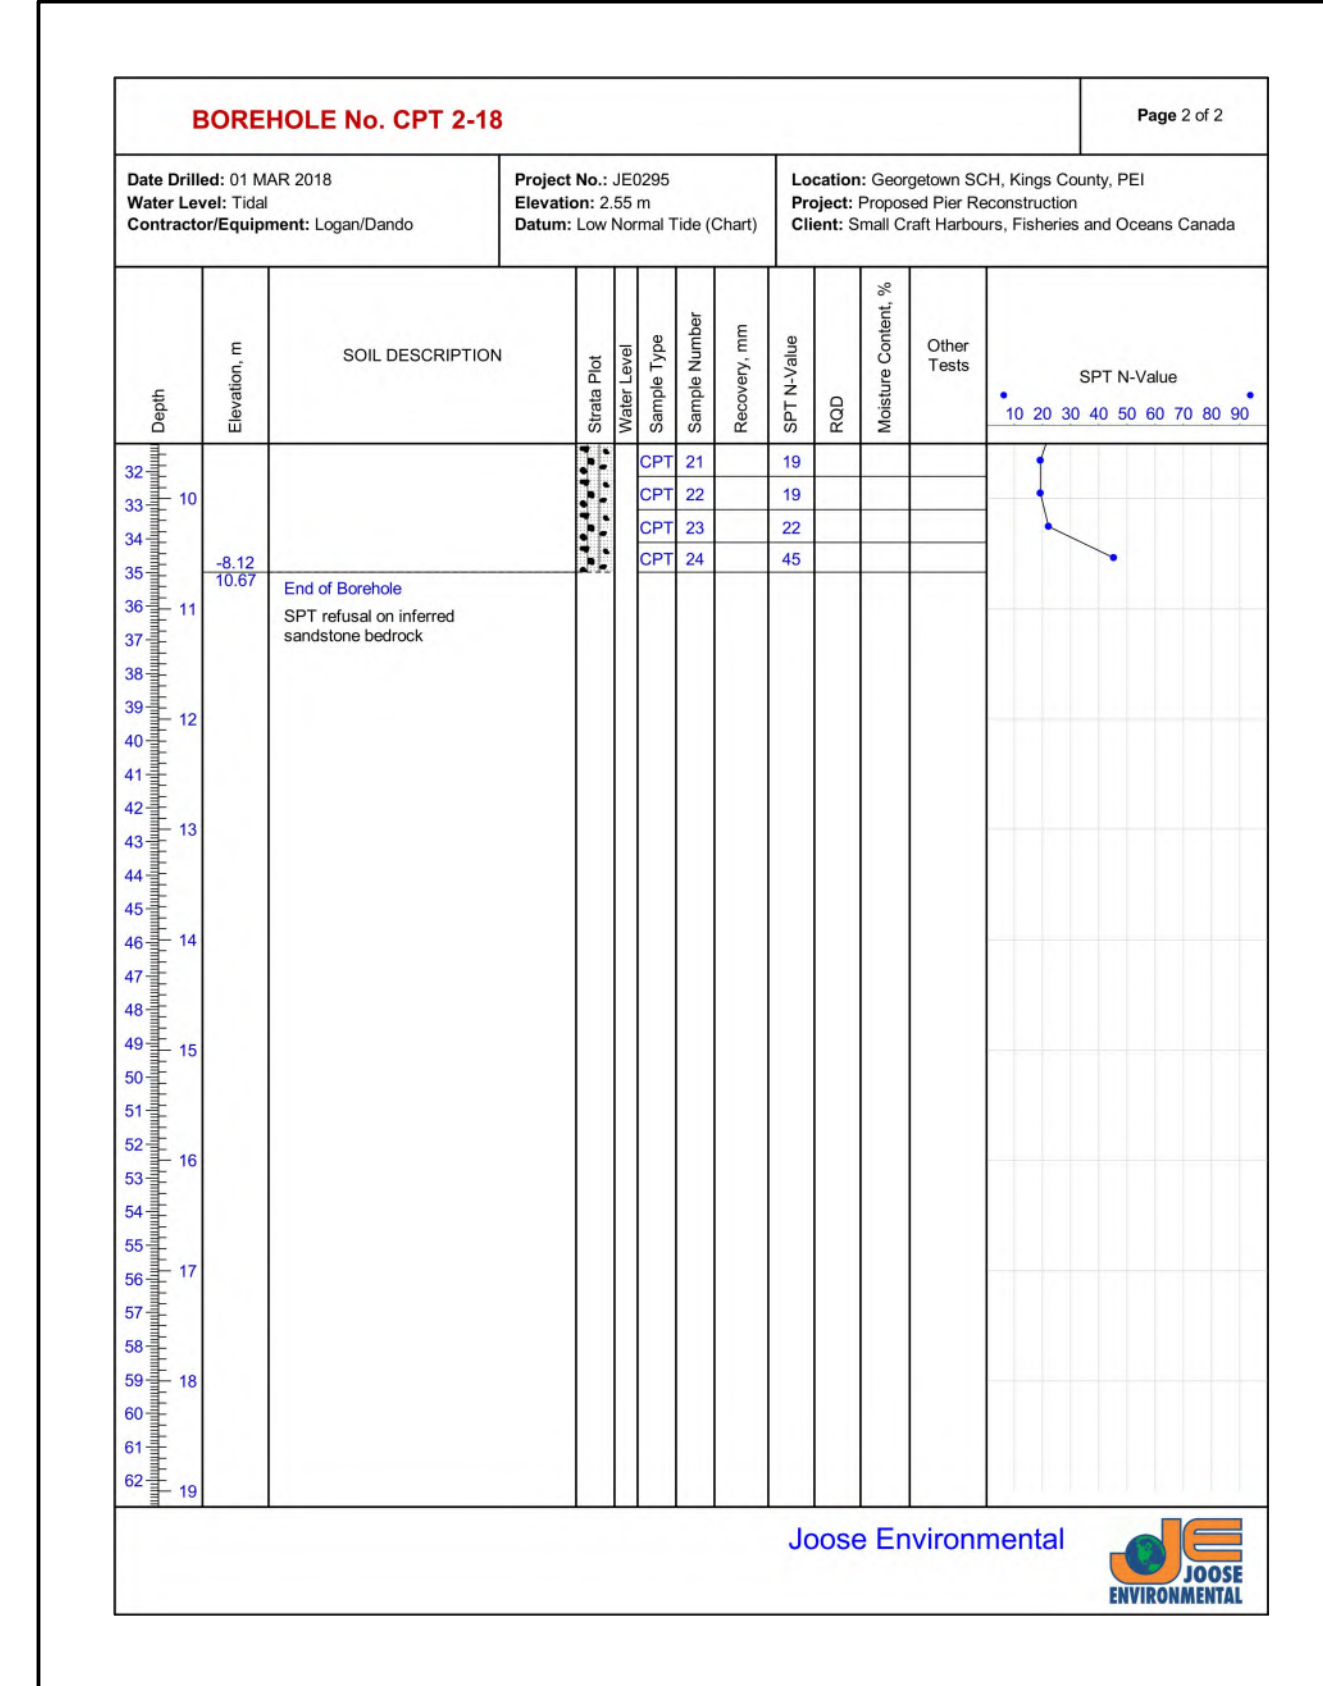
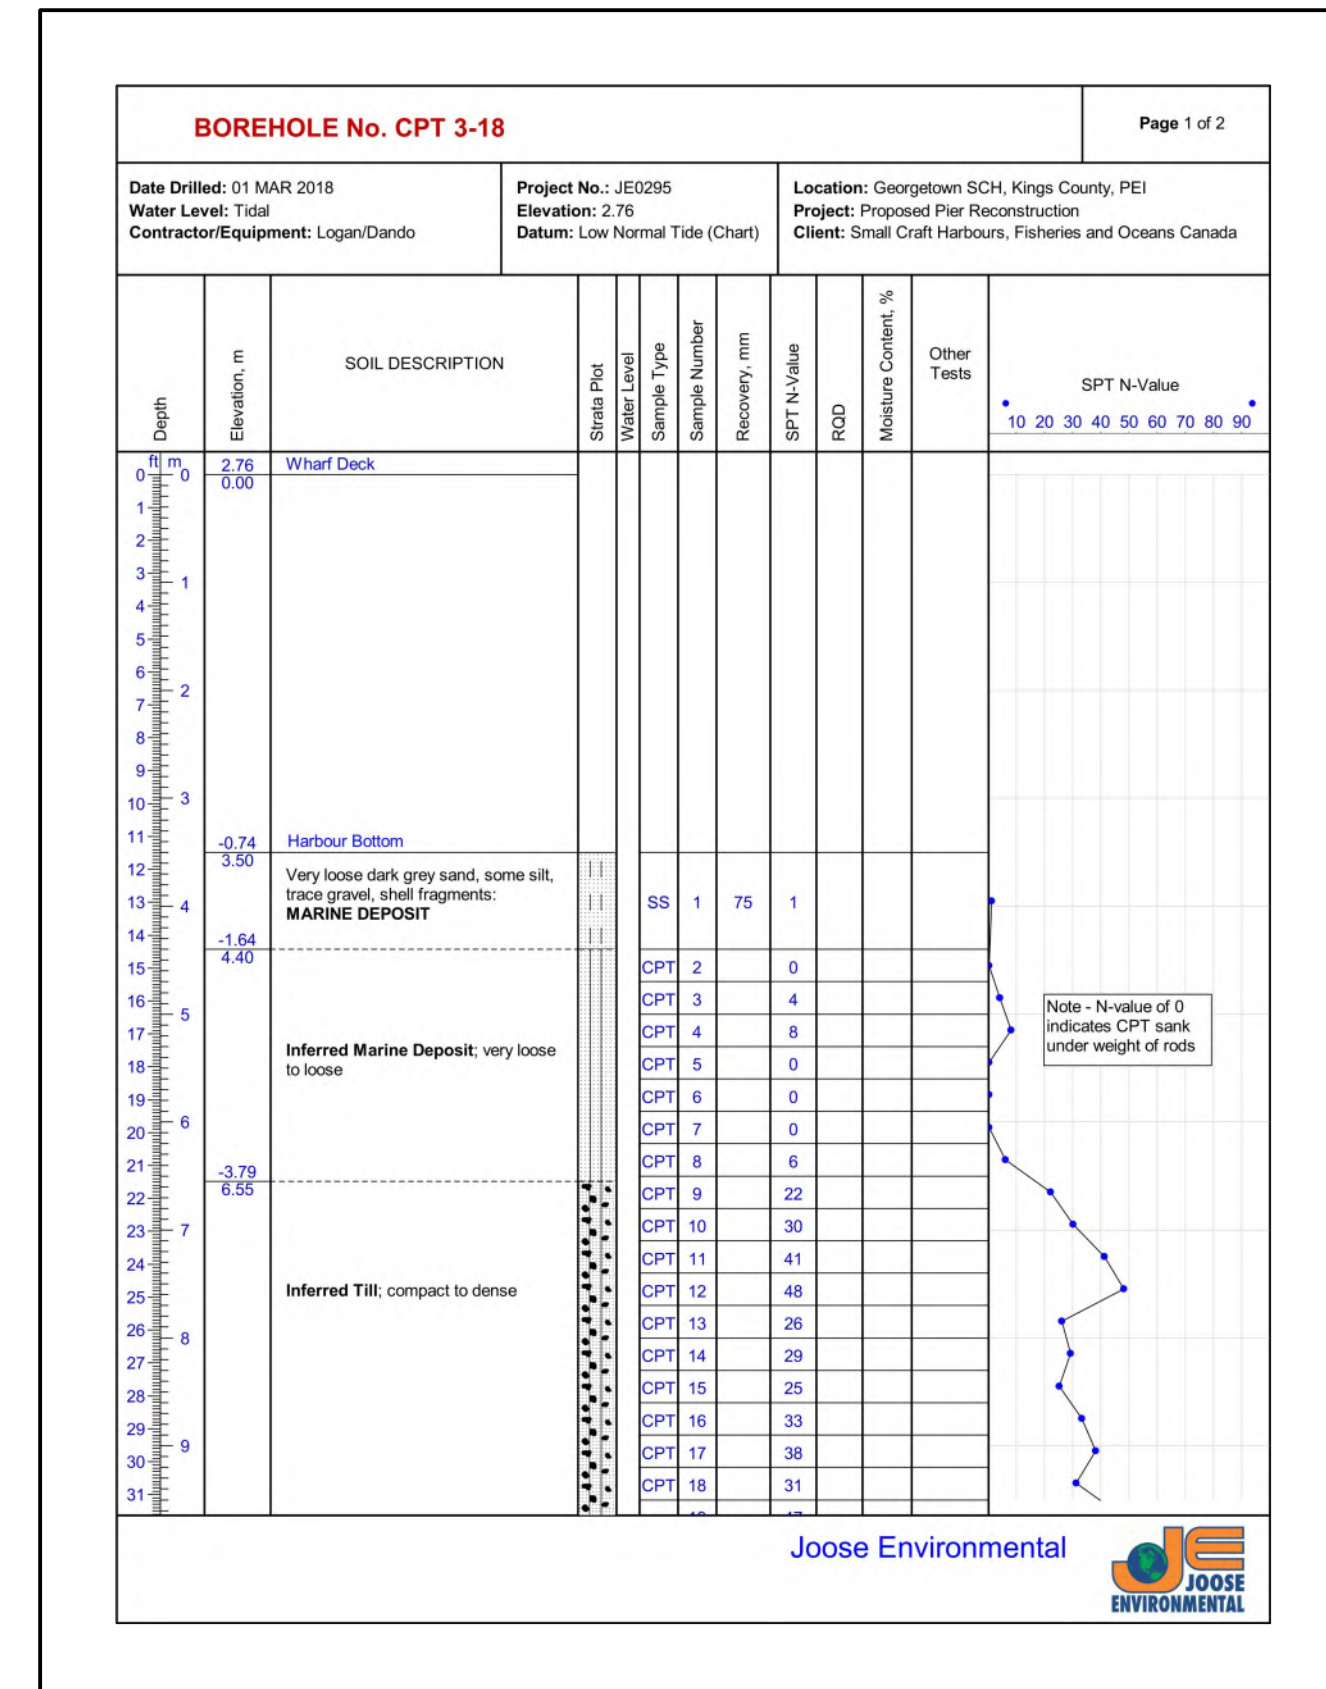
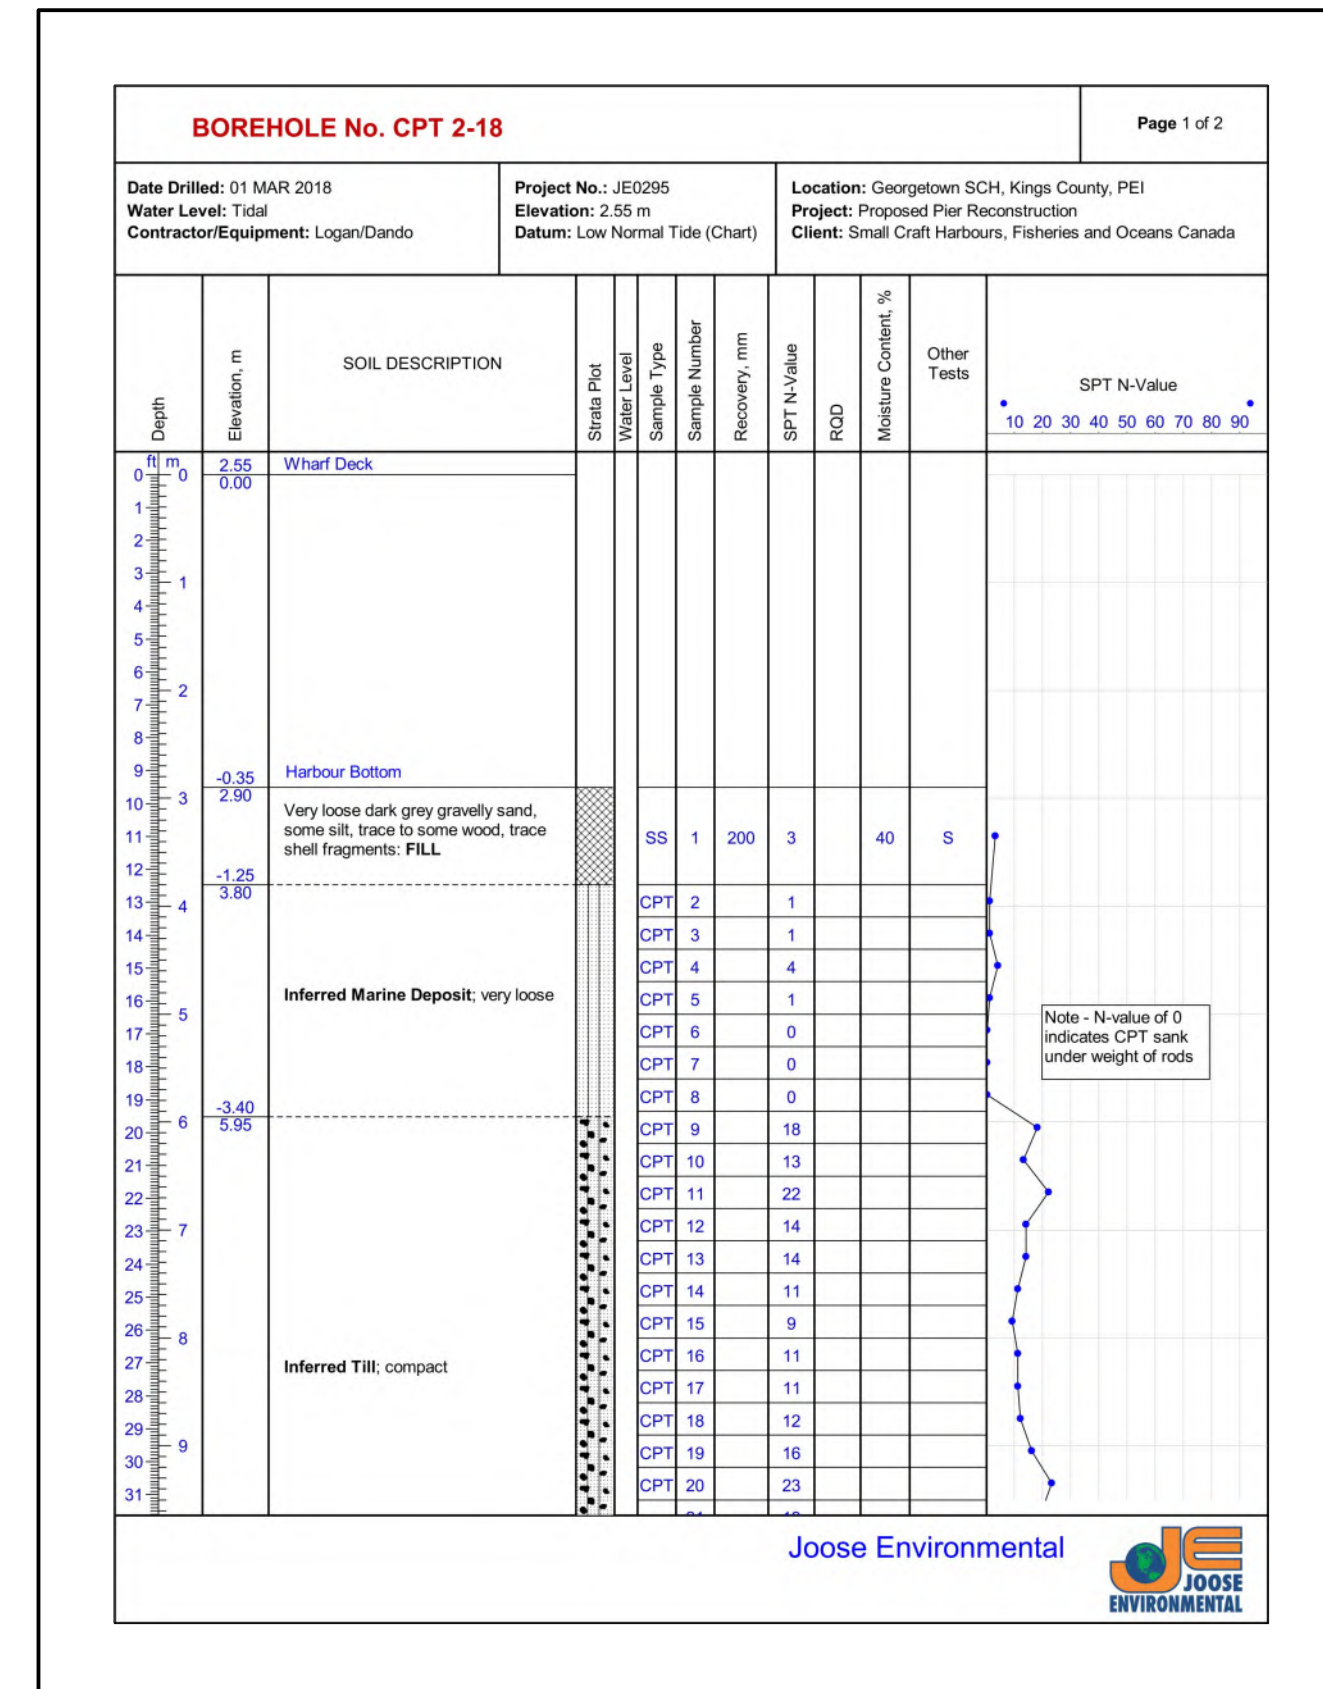


0	ISSUED FOR TENDER	SEPT 15 2021
revisions		date
project		project

STRUCTURE #402 AND #403 RECONSTRUCTION GEORGETOWN KINGS COUNTY, PE

BOREHOLE REPORTS

designed	R.KEEFE	conçu
date	FEBRUARY 2018	
drawn	J.BENNETT	dessiné
date	FEBRUARY 2018	
approved		approuvé
date		
Tender		Soumission
PWSC Project Manager	Administrateur de projets TPSCG	
project number		no. du projet
	C2-00003	
drawing no.		no. du dessin
	M14 of 15	

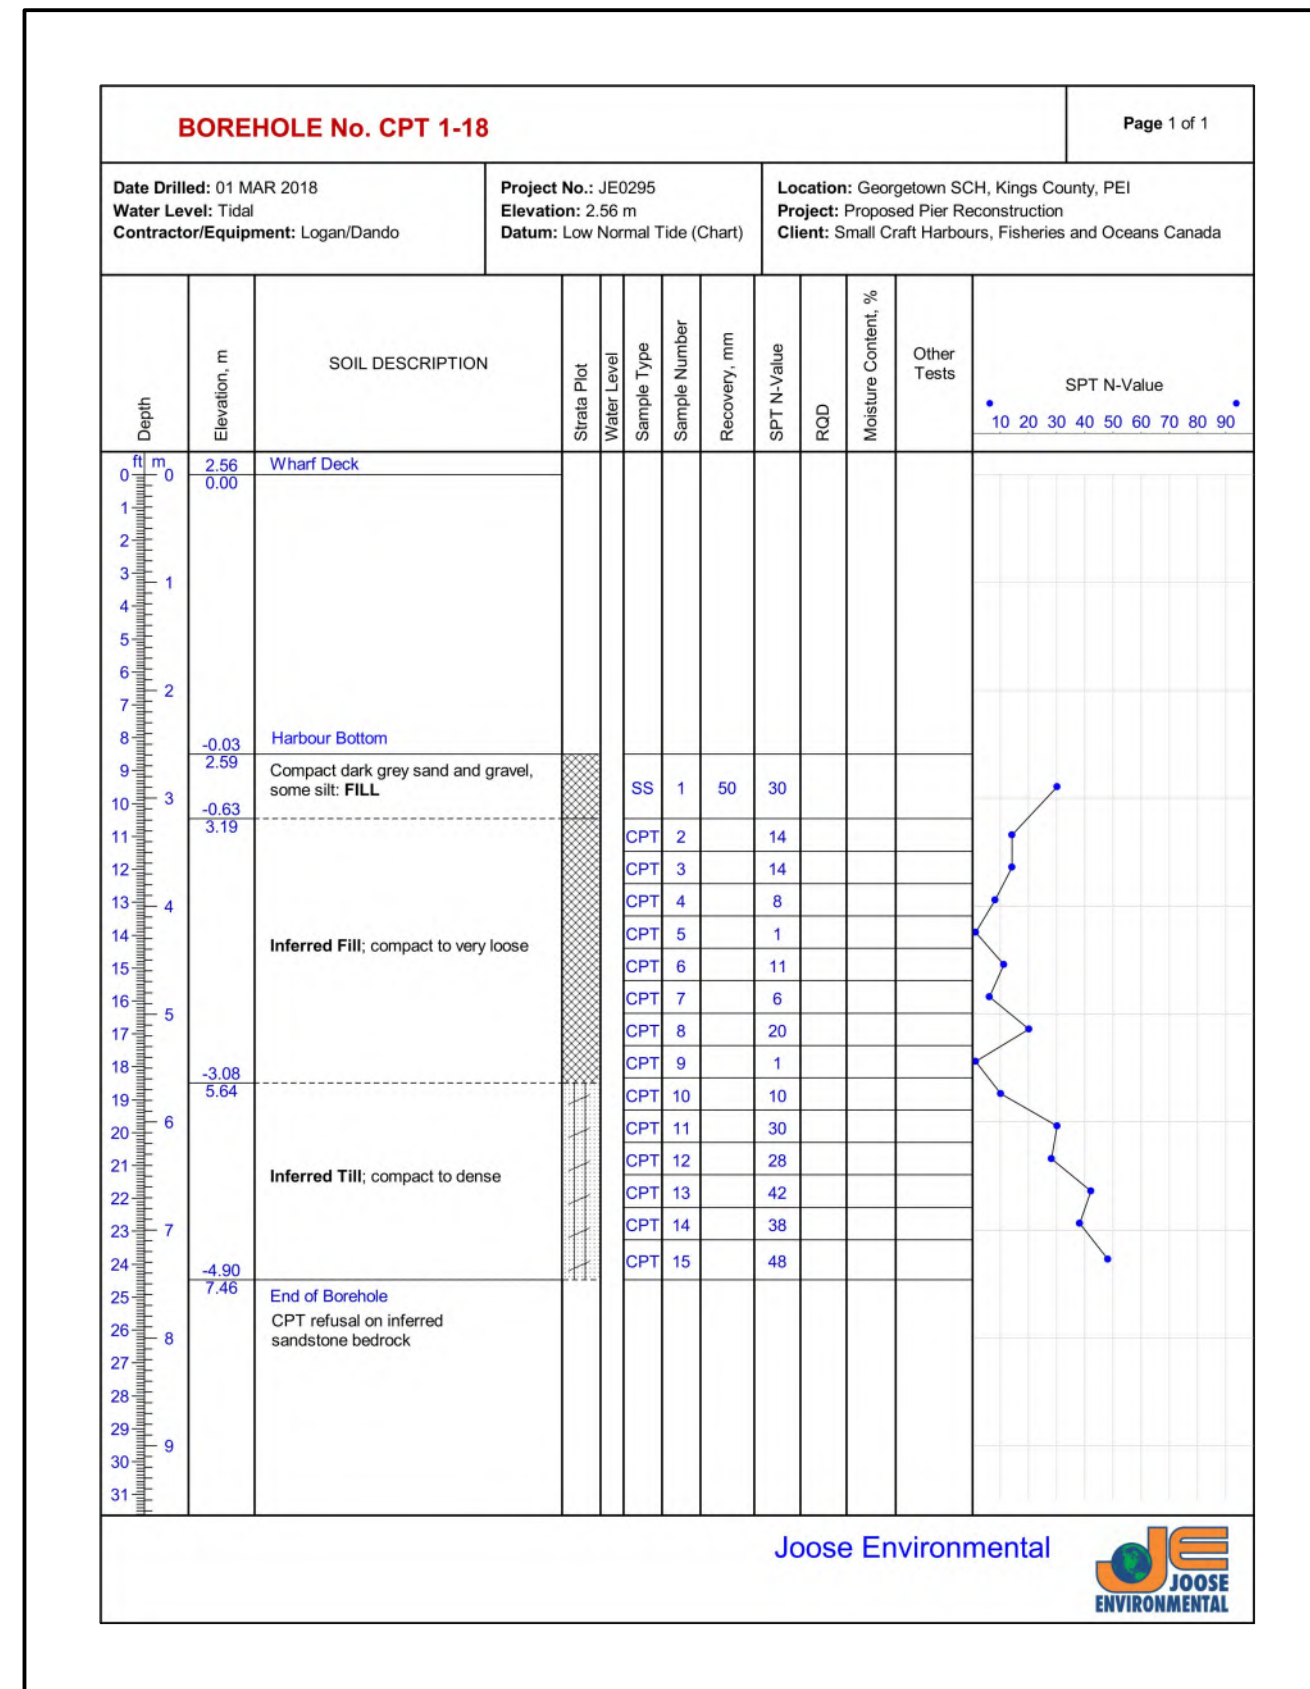

0	ISSUED FOR TENDER	SEPT. 15 2021
revisions		date

project: STRUCTURE #402 AND #403 RECONSTRUCTION GEORGETOWN KINGS COUNTY, PE

DYNAMIC CONE PENETRATION TEST REPORTS

designed	R.KEEFE	conçu
date	FEBRUARY 2018	
drawn	J.BENNETT	dessiné
date	FEBRUARY 2018	
approved		approuvé
date		
Tender		Soumission
PWSC Project Manager	Administrateur de projets TPSGC	no. du projet