



PLOT FINISH GROUND LEVELS

MASTER PLAN Rev. 26

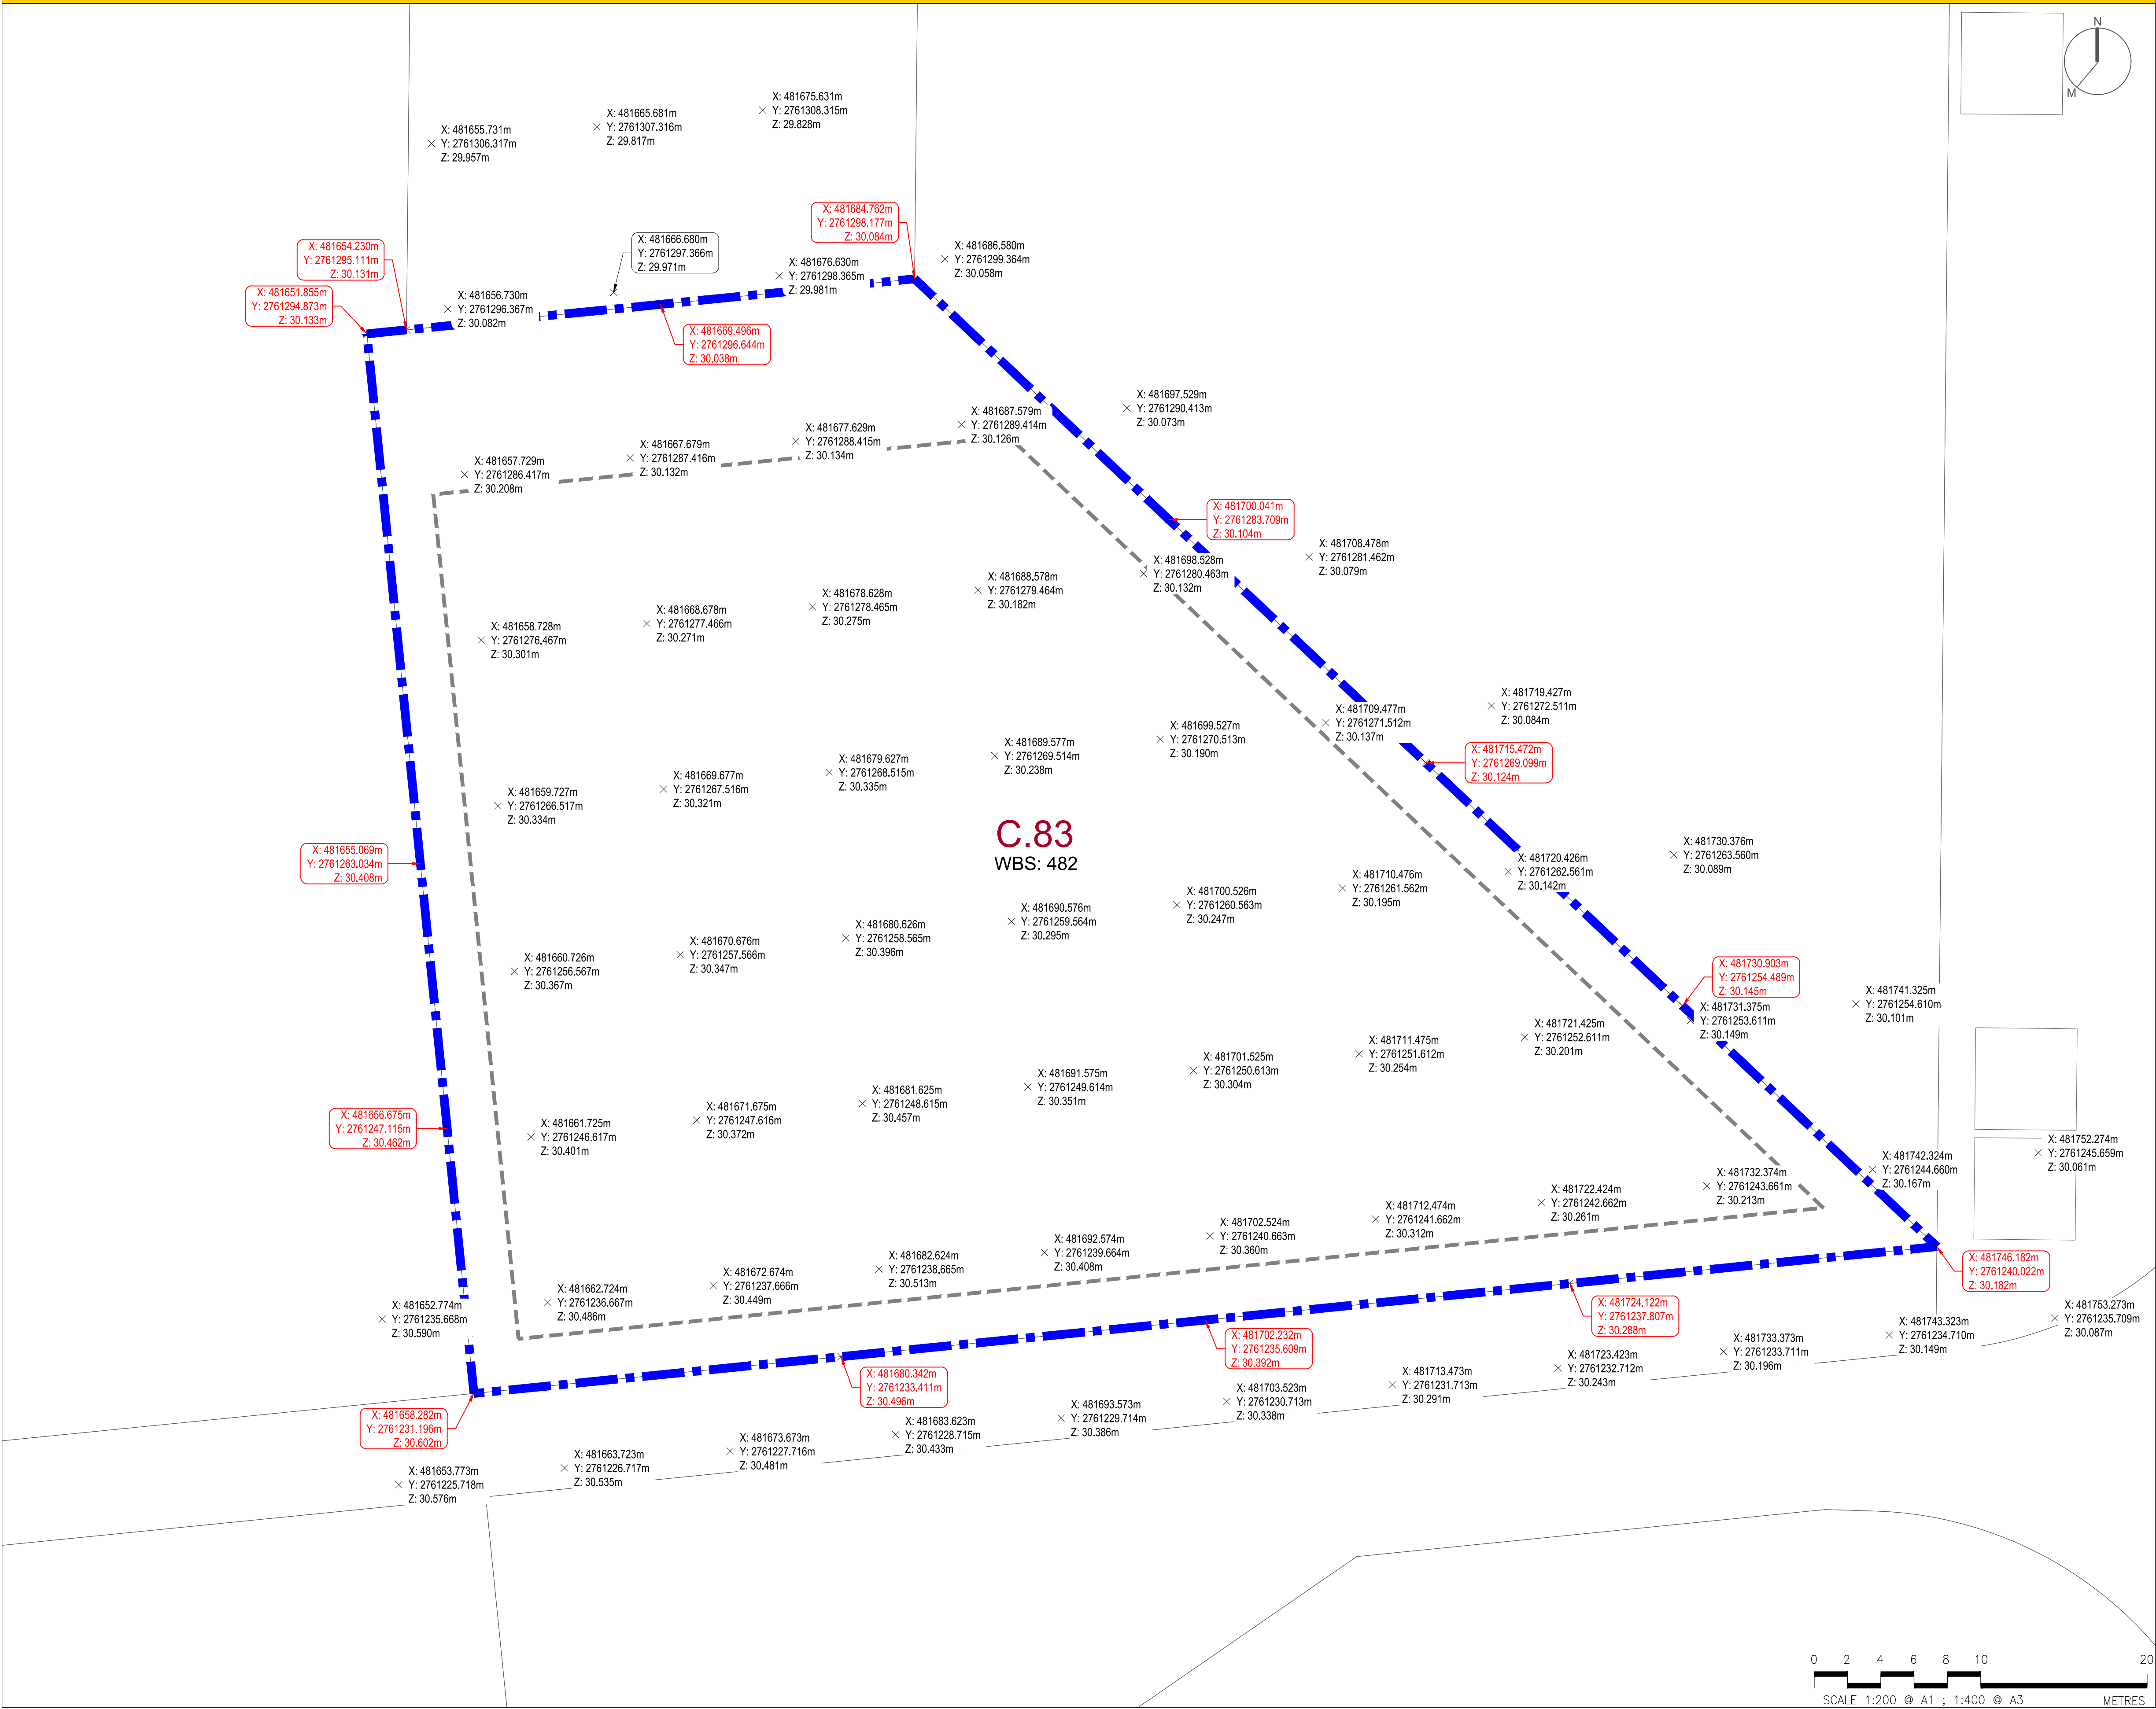

LOCATION PLAN

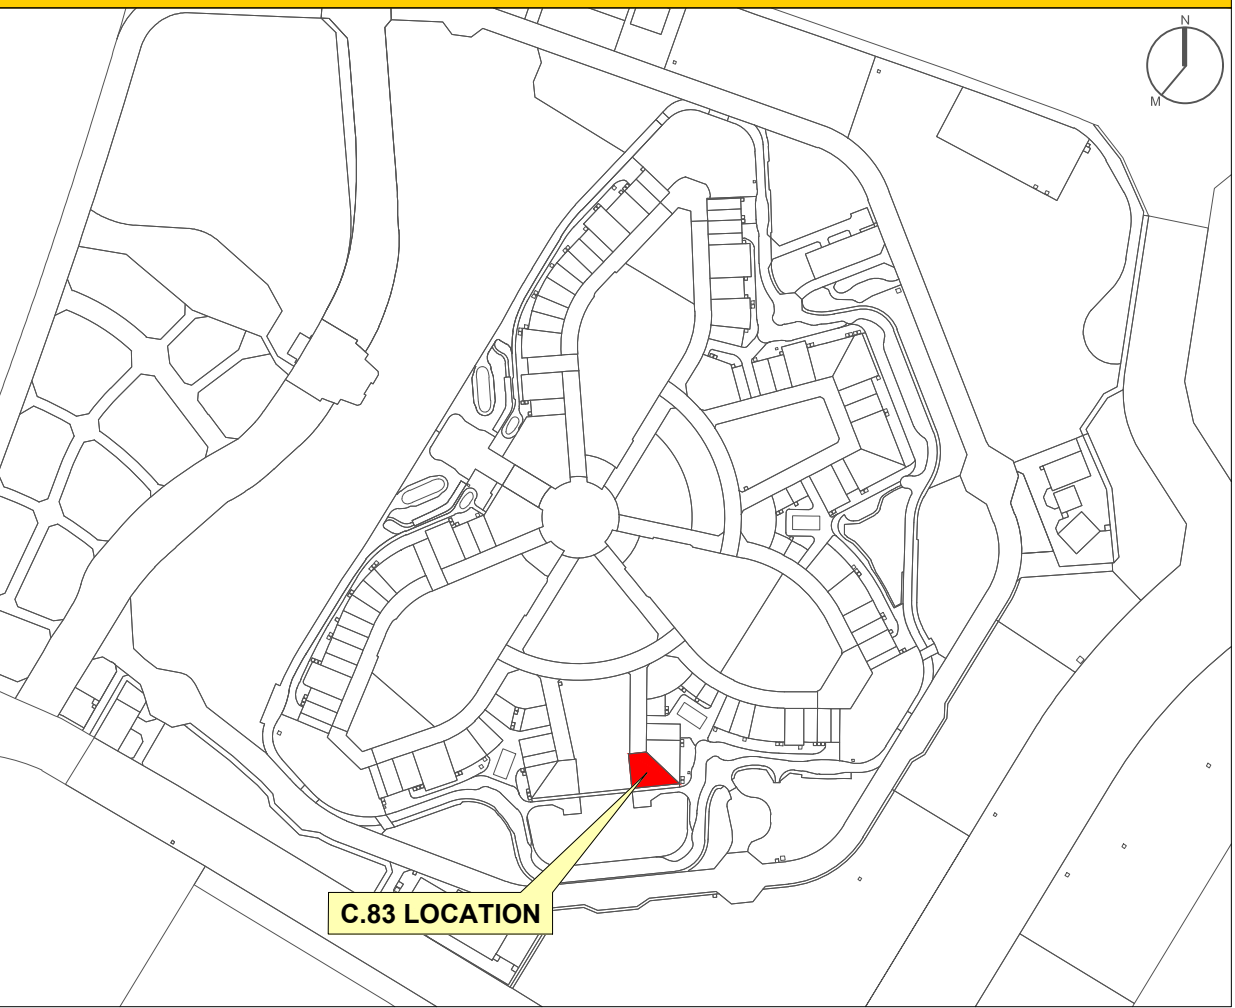

NOTES

1. All coordinates are based on Dubai Local Transverse Mercator (DLTM) coordinate system.
2. All levels are in meters based on Dubai Municipality Datum (DMD).
3. Plot sheet details refer to dwg no. 05007-PLP-IPA0034668-AR-000001 rev.1.
4. Plot details are based on master plan ref. 10002-DWG-H02000-MP-200003 rev.26 and may be subject to minor changes.
5. Plot grading levels are based on dwg ref. 10002-MDL-H021051-LA-900001 rev.13.

KEY

| | |
|----------|--------------------------------------|
| | PLOT BOUNDARY LINE |
| | SETBACK BUILDING ENVELOPE |
| | FINISH GROUND LEVEL |
| | FINISH GROUND LEVEL AT PLOT BOUNDARY |

PARTICIPANT
CANADA

PLOT CODE
EXPO 2020 DUBAI - PLOT : C.83
WBS : 482

PLOT SHEET NUMBER
05007-SKT-IPA0034668-AR-000001

DATE
MAR - 2019
REVISION
1

